


ECONOLITE ASC/3-2070 OVERLAP PROGRAMMING DETAIL

(program controller as shown)

1. From Main Menu select 2. CONTROLLER
2. From CONTROLLER Submenu select 2. VEHICLE OVERLAPS

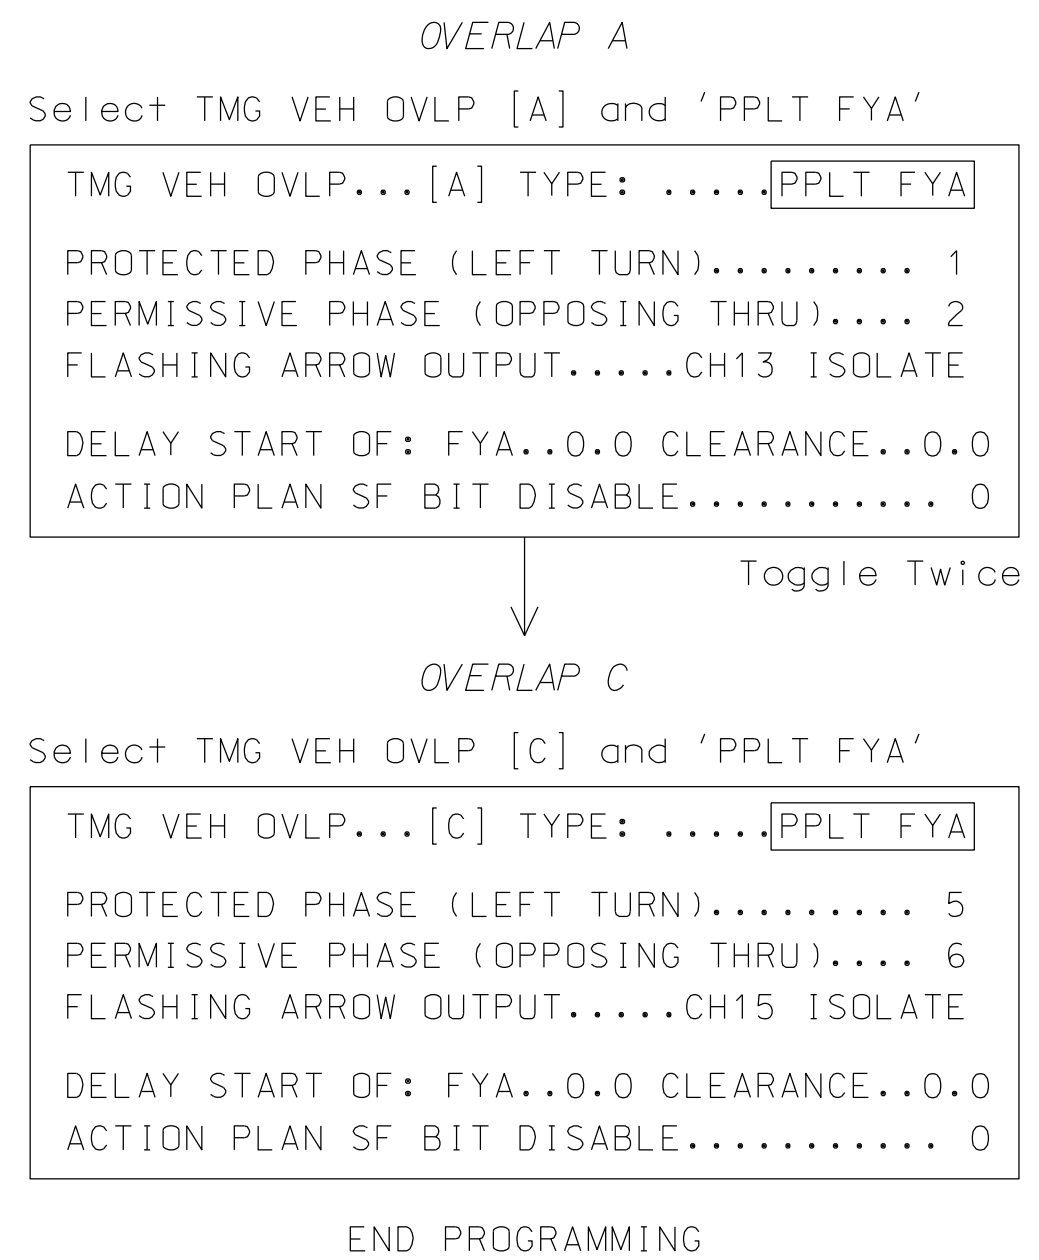

THIS ELECTRICAL DETAIL IS FOR
 THE SIGNAL DESIGN: C030
 DESIGNED: NOVEMBER 2016
 SEALED: 11/17/2016
 REVISED:

default \\NF-Data\Project\360655_U-5742_Fey-Sig\Project\SIGNALS\Design\1007\FINAL SEALED PLANS\Revised 11/22/2016\Hay @ Winslow-Hillsboro.dgn
 11/22/2016 9:57:52 AM

Electrical Detail Sheet 3 of 3


Prepared In the Offices of:



Hatch Mott MacDonald
 P.O. Box 700
 Fuquay-Varina, NC 27526
 www.hatchmott.com

HATCH MOTT MACDONALD & E, LLC
 LICENSE NO. F-4669

ELECTRICAL AND PROGRAMMING
 DETAILS FOR:



SR 1404 (Hay Street)
 at
**Winslow Street and
 Hillsboro Street**


DIV 06 CUMBERLAND COUNTY FAYETTEVILLE

PLAN DATE: **NOVEMBER 2016** REVIEWED BY: **RWT**

PREPARED BY: **RTP** REVIEWED BY:

REVISIONS	INIT.	DATE

SEAL



DocuSigned by:
Richard T Pate 11/22/2016

DATE

SIG. INVENTORY NO. C030