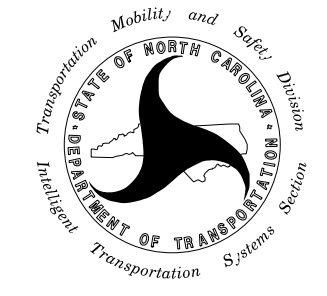
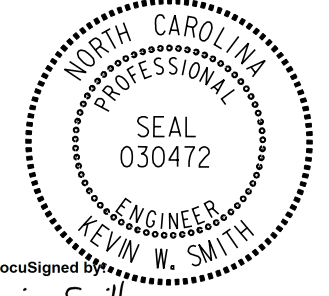



LEGEND

CCTV	Closed-Circuit Television Camera
CODEC	Encoder/Decoder
E-100	Ethernet
E-1000	Gigabit Ethernet
HDMI	High-Definition Multimedia Interface
LCD	Liquid Crystal Display
NCDOT	North Carolina Department of Transportation
NTSC	National Television System Committee
RGB	Red-Green-Blue Analog Video Cable
XCVR	Radio Transceiver

11/15/2016 K:\ARL\TPTD\ITS\01036305 - Fayetteville Sig Sys\Plans\01036305_ITS_psh_13_BlkDiagram.dgn

Kimley»Horn
 NC License #F-0102
 421 Fayetteville St., Suite 600
 Raleigh, NC 27636
 Tel: (919) 677-2000
 Fax: (919) 677-2050

 Plans Prepared For: NORTH CAROLINA DEPARTMENT OF TRANSPORTATION Transportation Mobility and Safety Division	FAYETTEVILLE COMPUTERIZED SIGNAL SYSTEM SYSTEM BLOCK DIAGRAM		SEAL  KEVIN W. SMITH ENGINEER
	DIVISION 06 CUMBERLAND COUNTY PLAN DATE: NOVEMBER 2016 REVIEWED BY: K. NICHOLAS PREPARED BY: J. CROSS REVIEWED BY: K. SMITH		
SCALE 0	REVISIONS _____ _____ _____	INIT. DATE _____ _____ _____	DocuSigned by:  Kevin W. Smith 11/15/2016 SIGNATURE DATE CADD Filename: