

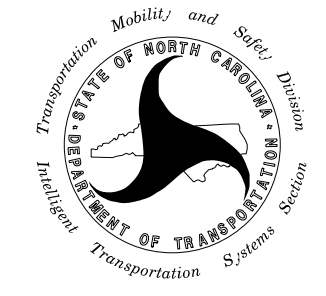


MATCH LINE, SEE SHEET ITS-49

MATCH LINE, SEE SHEET ITS-51

NOTES:
 1. NCDOT CONTRACTOR ATTACH TO FRONT SIDE OF POLE AT 40" BELOW POWER PRESENCE UNLESS OTHERWISE NOTED.
 2. SEE SUMMARY OF WORK TABLES FOR ADDITIONAL CABINET AND COMMUNICATIONS WORK TO BE PERFORMED.

11/15/2016 KARAL.TPTD.ITS\01036305 - Fayetteville Sig Sys\Plans\01036305.ITS.psh_50.dgn

Kimley»Horn
 NC License #F-0102
 421 Fayetteville St., Suite 600
 Raleigh, NC 27636
 Tel: (919) 677-2000
 Fax: (919) 677-2050

 Plans Prepared For: NORTH CAROLINA DEPARTMENT OF TRANSPORTATION Statewide Transportation System Division	FAYETTEVILLE COMPUTERIZED SIGNAL SYSTEM COMMUNICATIONS CABLE AND CONDUIT ROUTING PLAN		SEAL  KEVIN W. SMITH ENGINEER 11/15/2016
	DIVISION 06 CUMBERLAND COUNTY PLAN DATE: NOVEMBER 2016 REVIEWED BY: K. NICHOLAS PREPARED BY: J. CROSS REVIEWED BY: K. SMITH		
 SCALE 0 50	REVISIONS _____ _____ _____	INIT. DATE _____ _____ _____	SIGNATURE DATE _____ _____