


NOTE:
 1. MAINTAIN A MINIMUM OF SIX (6) FEET FROM THE EDGE OF PAVEMENT WHEN TRENCHING PARALLEL TO THE ROADWAY UNLESS OTHERWISE NOTED.

11/15/2016 K:\ARL\TPTD\ITS\01036305 - Fayetteville Sig Sys\Plans\01036305_ITS_psh-61.dgn

Kimley»Horn
 NC License #F-0102
 421 Fayetteville St., Suite 600
 Raleigh, NC 27636
 Tel: (919) 677-2000
 Fax: (919) 677-2050

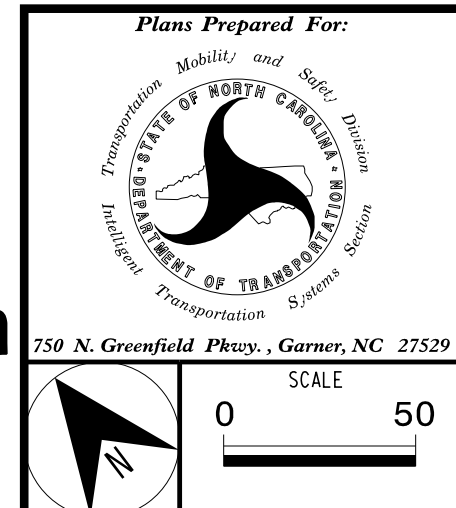

| | |
|--|--------------------------|
| FAYETTEVILLE COMPUTERIZED SIGNAL SYSTEM COMMUNICATIONS CABLE AND CONDUIT ROUTING PLAN | |
| DIVISION 06 | CUMBERLAND COUNTY |
| PLAN DATE: NOVEMBER 2016 | REVIEWED BY: K. NICHOLAS |
| PREPARED BY: J. CROSS | REVIEWED BY: K. SMITH |
| REVISIONS | INIT. DATE |
| | |
| | |
| | |

| | |
|----------------|------------|
| SEAL | DATE |
| | 11/15/2016 |
| SIGNATURE | DATE |
| Kevin W. Smith | |
| CADD Filename: | |