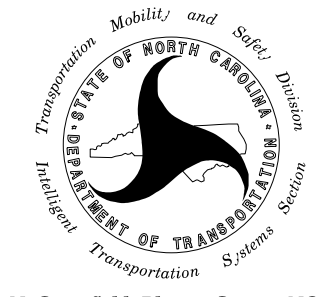
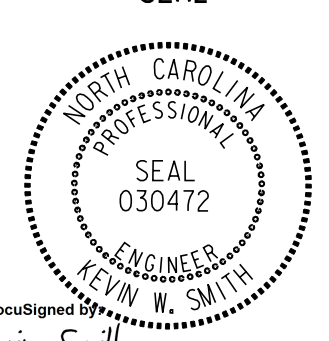



MATCH LINE, SEE SHEET ITS-103

NOTE:
 1. NCDOT CONTRACTOR ATTACH TO FRONT SIDE OF POLE AT 40" BELOW POWER PRESENCE UNLESS OTHERWISE NOTED.
 2. SEE SUMMARY OF WORK TABLES FOR ADDITIONAL CABINET AND COMMUNICATIONS WORK TO BE PERFORMED.

11/15/2016 KARAL_TPTD_ITS_01036305 - Fayetteville Sig Sys Plans\01036305_ITS_psh_104.dgn

Kimley»Horn
 NC License #F-0102
 421 Fayetteville St., Suite 600
 Raleigh, NC 27636
 Tel: (919) 677-2000
 Fax: (919) 677-2050

 Plans Prepared For: Transportation Mobility and Safety Division DEPARTMENT OF TRANSPORTATION State of North Carolina	FAYETTEVILLE COMPUTERIZED SIGNAL SYSTEM COMMUNICATIONS CABLE AND CONDUIT ROUTING PLAN		SEAL  KEVIN W. SMITH ENGINEER SEAL 030472								
	DIVISION 06 CUMBERLAND COUNTY PLAN DATE: NOVEMBER 2016 REVIEWED BY: K. NICHOLAS PREPARED BY: J. CROSS REVIEWED BY: K. SMITH										
SCALE 0 50		REVISIONS <table border="1"> <thead> <tr> <th>NO.</th> <th>DESCRIPTION</th> <th>INIT.</th> <th>DATE</th> </tr> </thead> <tbody> <tr> <td> </td> <td> </td> <td> </td> <td> </td> </tr> </tbody> </table>		NO.	DESCRIPTION	INIT.	DATE				
NO.	DESCRIPTION	INIT.	DATE								
Documented By:  SEAL 030472 SIGNATURE DATE 11/15/2016 CADD Filename:		DATE									