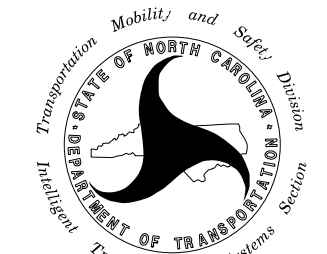
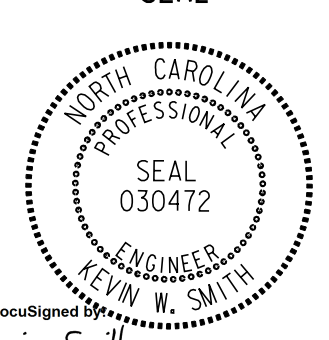
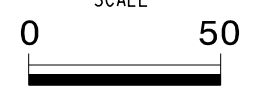
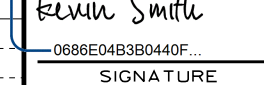


**NOTE:**  
 1. NCDOT CONTRACTOR ATTACH TO FRONT SIDE OF POLE AT 40" BELOW POWER PRESENCE UNLESS OTHERWISE NOTED.  
 2. SEE SUMMARY OF WORK TABLES FOR ADDITIONAL CABINET AND COMMUNICATIONS WORK TO BE PERFORMED.

11/15/2016 K:\ARL\TPOD\_ITS\01036305 - Fayetteville Sig Sys\Plans\01036305\_ITS\_psh\_05.dgn

**Kimley»Horn**  
 NC License #F-0102  
 421 Fayetteville St., Suite 600  
 Raleigh, NC 27636  
 Tel: (919) 677-2000  
 Fax: (919) 677-2050

 Plans Prepared For: NORTH CAROLINA DEPARTMENT OF TRANSPORTATION Signal System	<b>FAYETTEVILLE COMPUTERIZED SIGNAL SYSTEM</b> <b>COMMUNICATIONS CABLE AND CONDUIT ROUTING PLAN</b>		SEAL  KEVIN W. SMITH ENGINEER							
	DIVISION 06 CUMBERLAND COUNTY PLAN DATE: NOVEMBER 2016 REVIEWED BY: K. NICHOLAS PREPARED BY: J. CROSS REVIEWED BY: K. SMITH									
SCALE 	REVISIONS <table border="1"> <tr> <th>NO.</th> <th>DATE</th> <th>INIT.</th> <th>DATE</th> </tr> <tr> <td> </td> <td> </td> <td> </td> <td> </td> </tr> </table>	NO.	DATE	INIT.	DATE					SIGNATURE  DATE 11/15/2016 CADD Filename:
NO.	DATE	INIT.	DATE							

MATCH LINE, SEE SHEET ITS-106