


**NOTE:**  
 1. NCDOT CONTRACTOR ATTACH TO FRONT SIDE OF POLE AT 40" BELOW POWER PRESENCE UNLESS OTHERWISE NOTED.  
 2. SEE SUMMARY OF WORK TABLES FOR ADDITIONAL CABINET AND COMMUNICATIONS WORK TO BE PERFORMED.

11/15/2016 K:\ARL\TPOD\_ITS\01036305 - Fayetteville Sig Sys\Plans\01036305\_ITS\_psh\_107.dgn

**Kimley»Horn**  
 NC License #F-0102  
 421 Fayetteville St., Suite 600  
 Raleigh, NC 27636  
 Tel: (919) 677-2000  
 Fax: (919) 677-2050

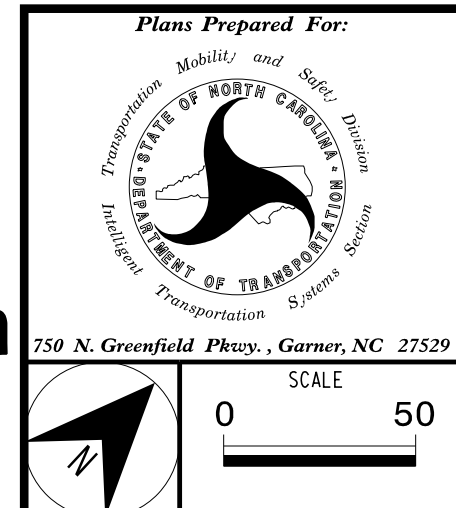

<b>FAYETTEVILLE COMPUTERIZED SIGNAL SYSTEM</b>		SEAL NORTH CAROLINA PROFESSIONAL ENGINEER SEAL 030472 KEVIN W. SMITH
<b>COMMUNICATIONS CABLE AND CONDUIT ROUTING PLAN</b>		
DIVISION 06 CUMBERLAND COUNTY		DocuSign Kevin W. Smith 11/15/2016 SIGNATURE DATE CADD File name:
PLAN DATE: NOVEMBER 2016	REVIEWED BY: K. NICHOLAS	
PREPARED BY: J. CROSS	REVIEWED BY: K. SMITH	
REVISIONS	INIT.	DATE

