

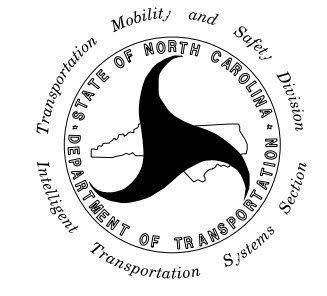


MATCH LINE, SEE SHEET ITS-109

MATCH LINE, SEE SHEET ITS-111

11/15/2016 KARAL_TPTD_ITS_01036305 - Fayetteville Sig Sys Plans\01036305_ITS_psh_110.dgn

NOTE:
 1. NCDOT CONTRACTOR ATTACH TO FRONT SIDE OF POLE AT 40" BELOW POWER PRESENCE UNLESS OTHERWISE NOTED.

Kimley»Horn
 NC License #F-0102
 421 Fayetteville St., Suite 600
 Raleigh, NC 27636
 Tel: (919) 677-2000
 Fax: (919) 677-2050

 Plans Prepared For: Transportation Mobility and Safety Division DEPARTMENT OF TRANSPORTATION State of North Carolina	FAYETTEVILLE COMPUTERIZED SIGNAL SYSTEM COMMUNICATIONS CABLE AND CONDUIT ROUTING PLAN		SEAL  KEVIN W. SMITH ENGINEER 11/15/2016
	DIVISION 06 CUMBERLAND COUNTY PLAN DATE: NOVEMBER 2016 REVIEWED BY: K. NICHOLAS PREPARED BY: J. CROSS REVIEWED BY: K. SMITH		
	SCALE 0 50	REVISIONS _____ _____ _____	INIT. DATE _____ _____ _____