


MATCH LINE, SEE SHEET ITS-112

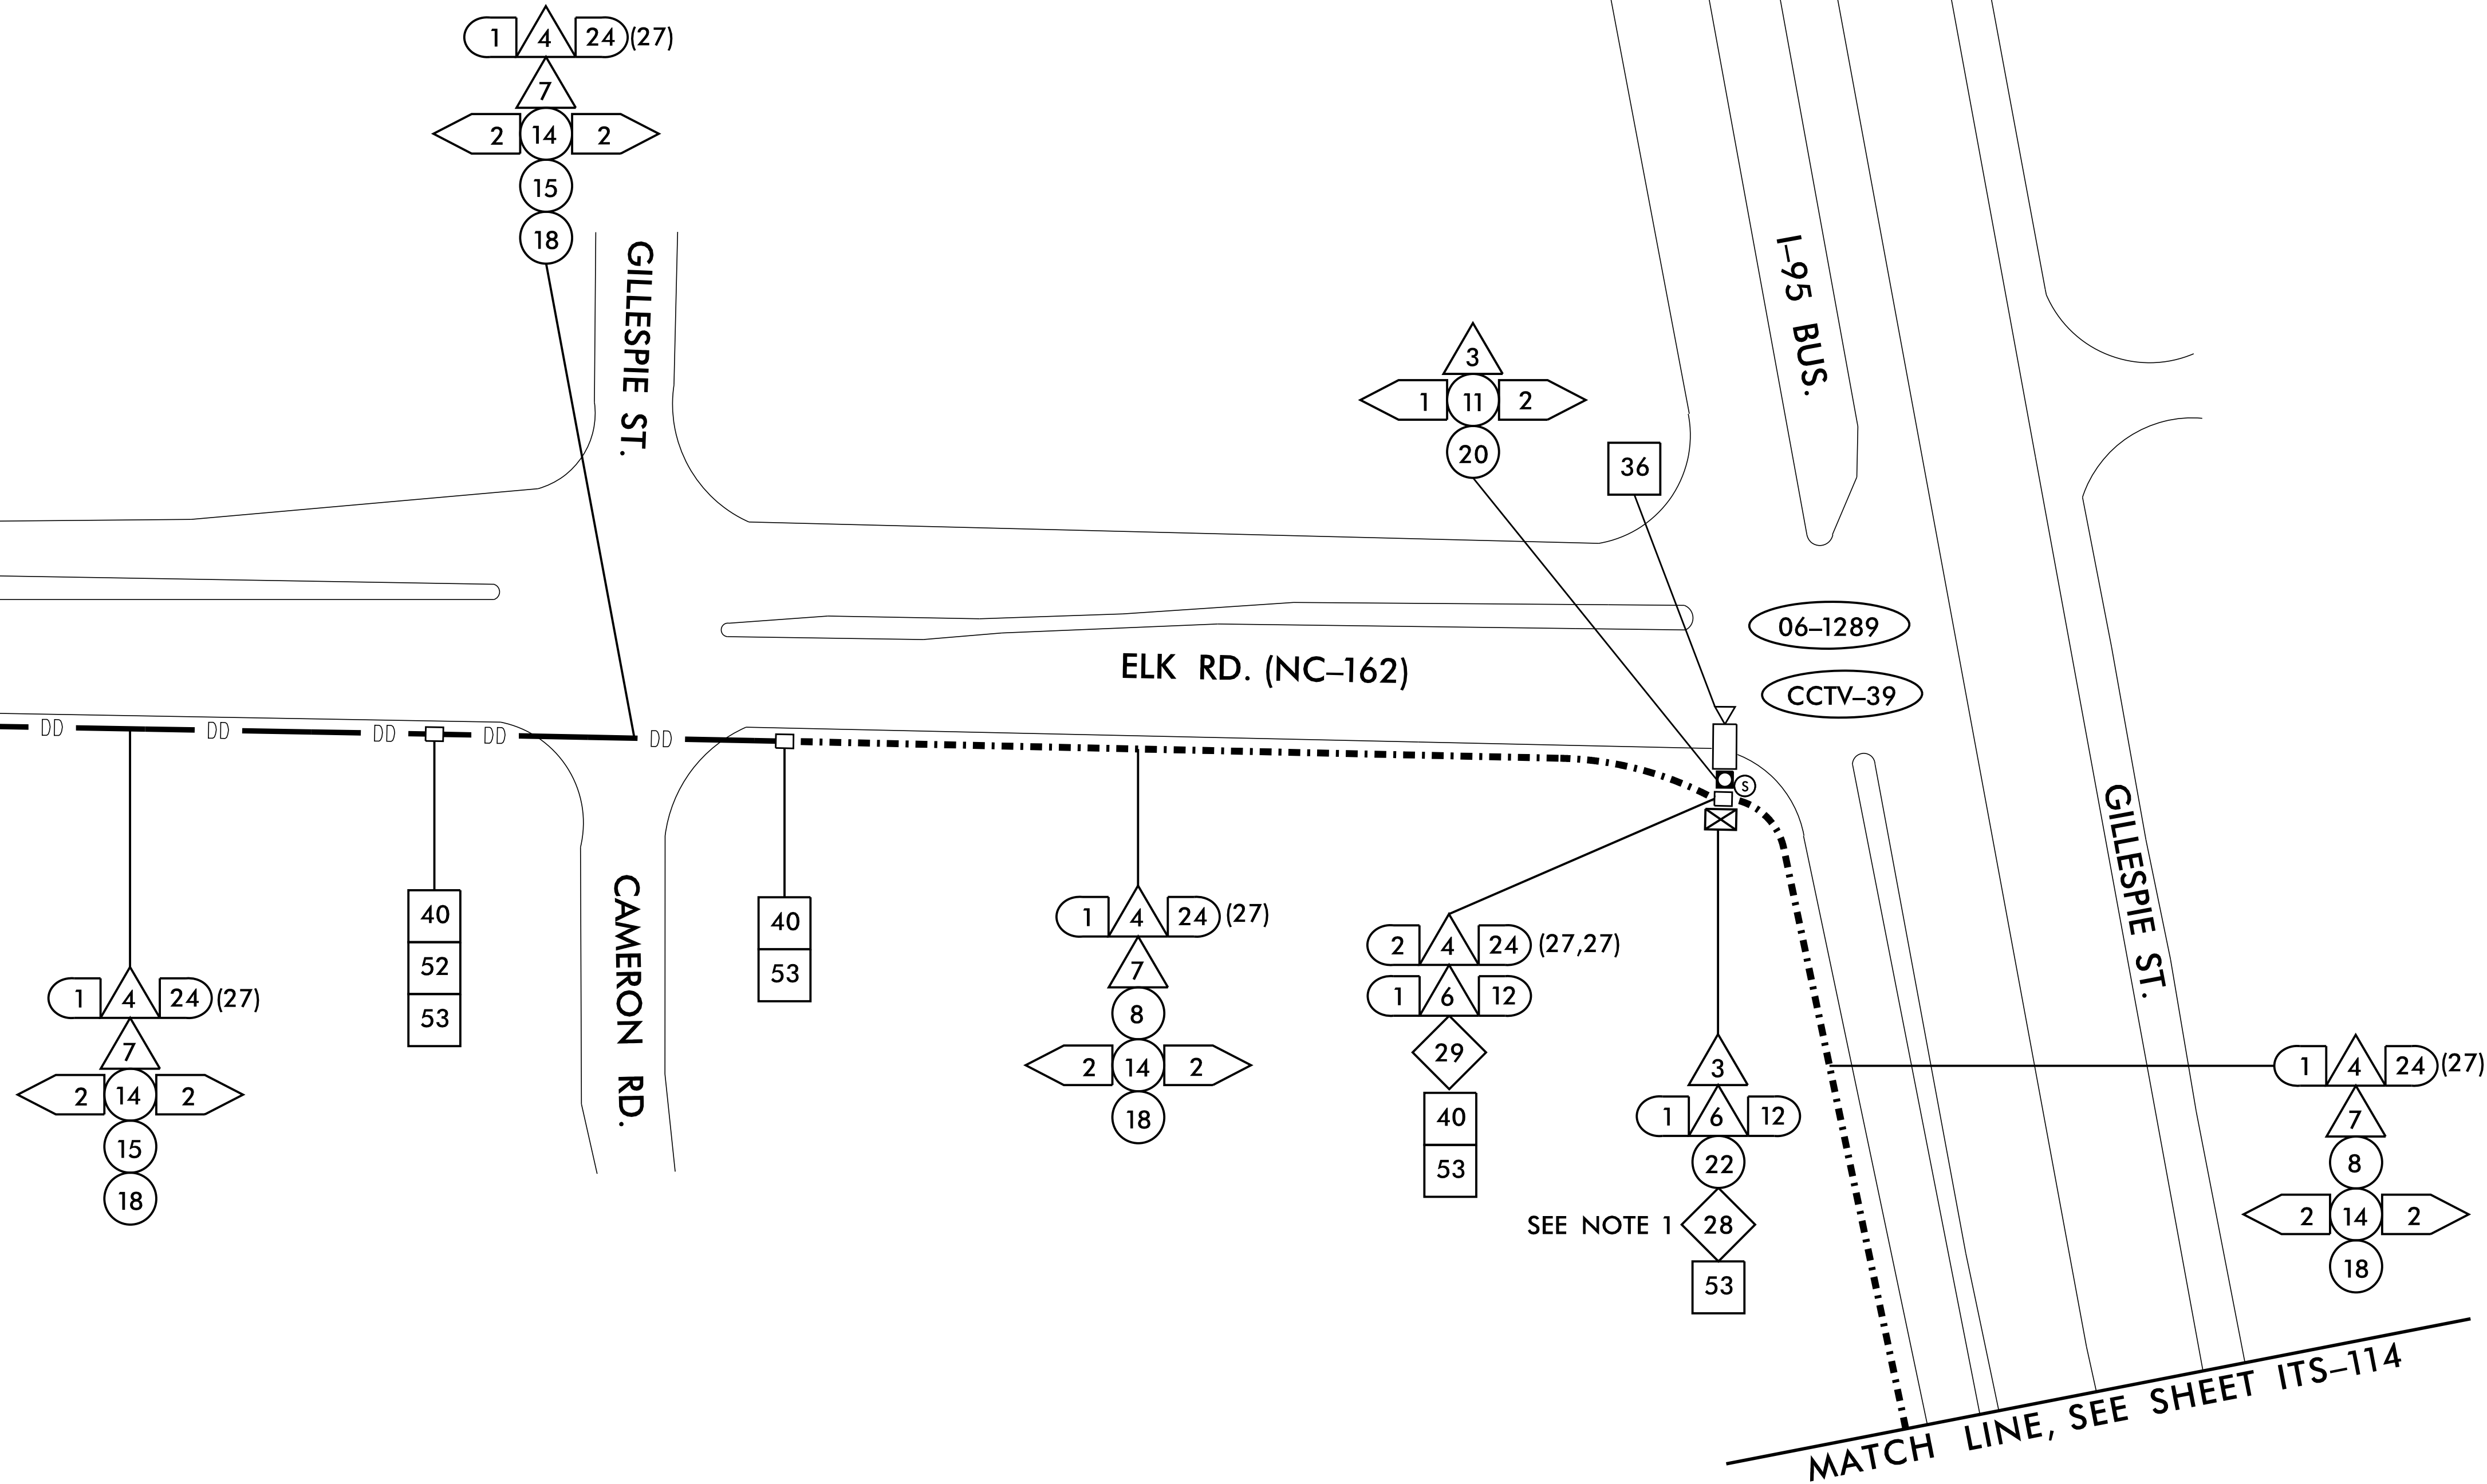

NOTES:

- SEE SUMMARY OF WORK TABLES FOR ADDITIONAL CABINET AND COMMUNICATIONS WORK TO BE PERFORMED.
- MAINTAIN A MINIMUM OF SIX (6) FEET FROM EDGE OF PAVEMENT WHEN TRENCHING PARALLEL TO THE ROADWAY UNLESS OTHERWISE NOTED.

11/15/2016 K:\ARL\TPTD_ITS\01036305 - Fayetteville Sig Sys\Plans\01036305_ITS_psh_113.dgn

Kimley»Horn
 NC License #F-0102
 421 Fayetteville St., Suite 600
 Raleigh, NC 27636
 Tel: (919) 677-2000
 Fax: (919) 677-2050



FAYETTEVILLE COMPUTERIZED SIGNAL SYSTEM COMMUNICATIONS CABLE AND CONDUIT ROUTING PLAN	
DIVISION 06	CUMBERLAND COUNTY
PLAN DATE: NOVEMBER 2016	REVIEWED BY: K. NICHOLAS
PREPARED BY: J. CROSS	REVIEWED BY: K. SMITH
REVISIONS	INIT. DATE

SEAL
Kevin W. Smith 11/15/2016 DATE
CADD Filename:

