


MATCH LINE, SEE SHEET ITS-114

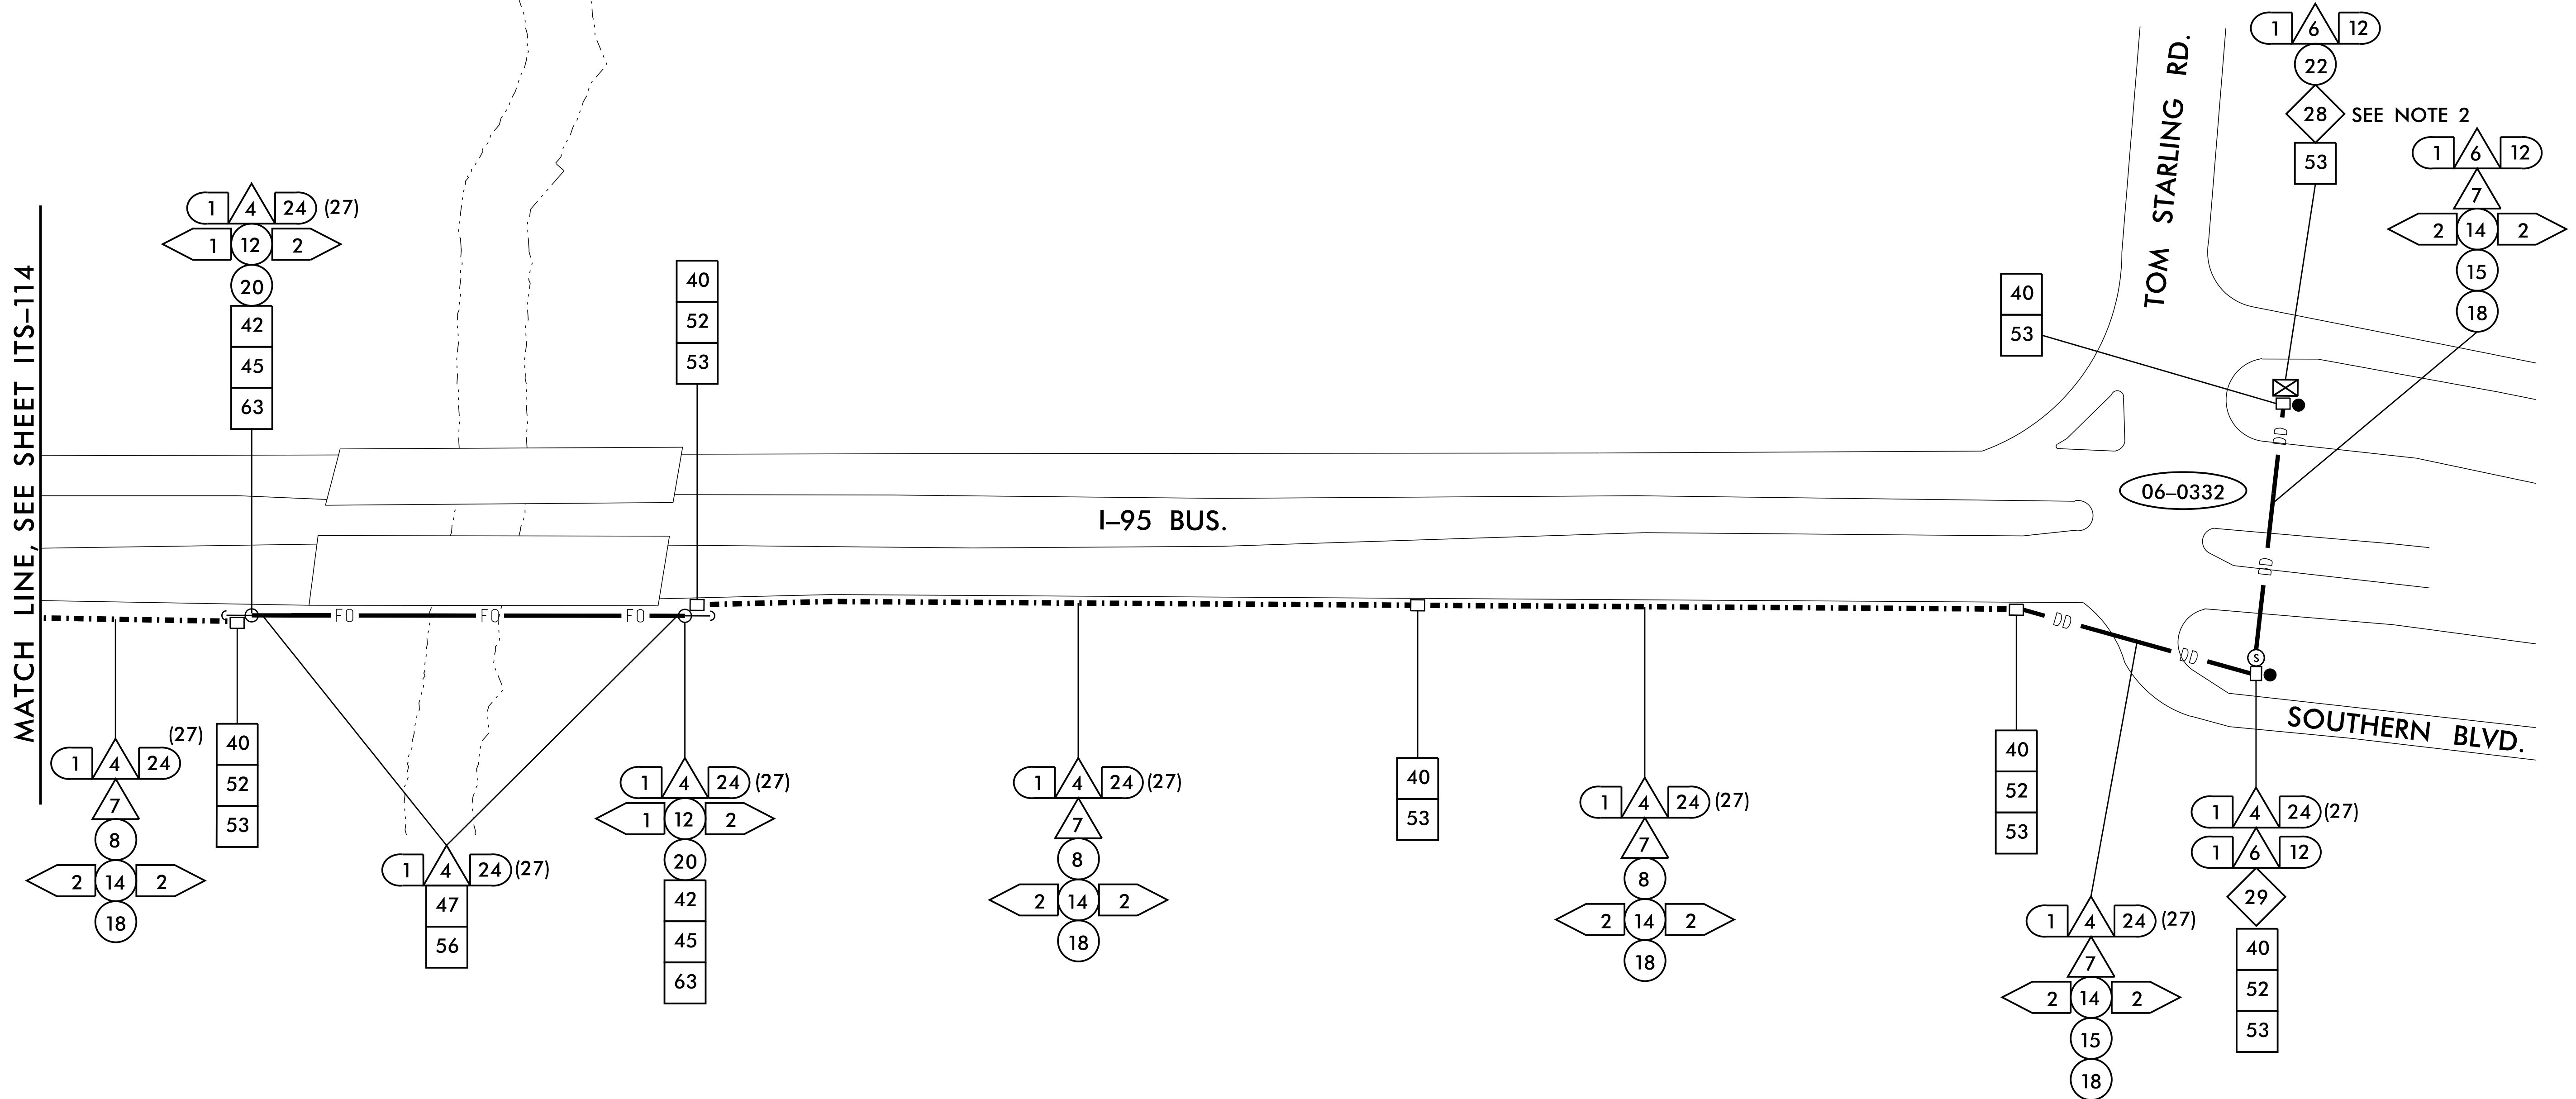

**NOTES:**

1. NCDOT CONTRACTOR ATTACH TO FRONT SIDE OF POLE AT 40" BELOW POWER PRESENCE UNLESS OTHERWISE NOTED.
2. SEE SUMMARY OF WORK TABLES FOR ADDITIONAL CABINET AND COMMUNICATIONS WORK TO BE PERFORMED.
3. MAINTAIN A MINIMUM OF SIX (6) FEET FROM EDGE OF PAVEMENT WHEN TRENCHING PARALLEL TO THE ROADWAY UNLESS OTHERWISE NOTED.

11/15/2016 KARAL.TPTD\_ITS\_01036305 - Fayetteville Sig Sys Plans\01036305\_ITS\_psh\_115.dgn

**Kimley»Horn**  
 NC License #F-0102  
 421 Fayetteville St., Suite 600  
 Raleigh, NC 27636  
 Tel: (919) 677-2000  
 Fax: (919) 677-2050

|            |   |   |  |
|------------|---|---|--|
|            | <b>FAYETTEVILLE COMPUTERIZED SIGNAL SYSTEM</b><br><b>COMMUNICATIONS CABLE AND CONDUIT ROUTING PLAN</b>                            |   |  |
|            | DIVISION 06 CUMBERLAND COUNTY<br>PLAN DATE: NOVEMBER 2016 REVIEWED BY: K. NICHOLAS<br>PREPARED BY: J. CROSS REVIEWED BY: K. SMITH |   |  |
| SCALE 0 50 |   | REVISIONS: INIT. DATE<br>SIGNATURE: Kevin W. Smith DATE: 11/15/2016<br>SEAL: 068E0483B0440F |  |