


NOTE:
 1. REMOVE EXISTING SIGNAL SYSTEM FIBER OPTIC CABLES BETWEEN TOC AND SPLICE CABINET AND REPLACE WITH NEW 24-SMFO CABLE. DO NOT DISTURB OR REMOVE EXISTING TWC CABLE.
 2. TERMINATE NEW 24-SMFO CABLE IN PROPOSED FIBER OPTIC INTERCONNECT CENTER IN PROPOSED RACK CABINET #1 AS DETAILED ON SHEET ITS-15.

11/15/2016 K:\ARL\TPO\ITS\01036305 - Fayetteville Sig Sys\Plans\01036305_ITS_psh_116.dgn

Kimley»Horn
 NC License #F-0102
 421 Fayetteville St., Suite 600
 Raleigh, NC 27636
 Tel: (919) 677-2000
 Fax: (919) 677-2050

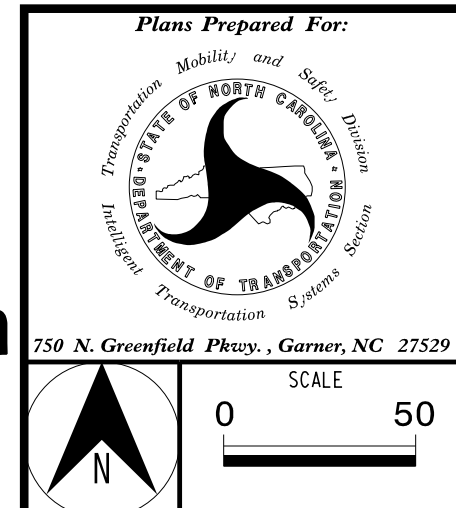

FAYETTEVILLE COMPUTERIZED SIGNAL SYSTEM COMMUNICATIONS CABLE AND CONDUIT ROUTING PLAN	
DIVISION 06	CUMBERLAND COUNTY
PLAN DATE: NOVEMBER 2016	REVIEWED BY: K. NICHOLAS
PREPARED BY: J. CROSS	REVIEWED BY: K. SMITH
REVISIONS	INIT. DATE

SEAL

Kevin W. Smith
 11/15/2016
 SIGNATURE DATE
 CADD Filename:

