


- NOTES:**
1. MODIFY EXISTING CCTV SPLICE ENCLOSURE PER SPLICE DETAILS.
 2. REMOVE EXISTING DROP CABLE FROM CCTV CABINET AND REMOVE FROM EXISTING CONDUIT AND/OR MESSENGER CABLE BACK TO EXISTING SPLICE ENCLOSURE.
 3. SEE SUMMARY OF WORK TABLES FOR ADDITIONAL CABINET AND COMMUNICATIONS WORK TO BE PERFORMED.

11/15/2016 KARAL_TPTD_ITS_01036305 - Fayetteville Sig Sys Plans\01036305_ITS_psh_131-CCTV15.dgn

Kimley»Horn
 NC License #F-0102
 421 Fayetteville St., Suite 600
 Raleigh, NC 27636
 Tel: (919) 677-2000
 Fax: (919) 677-2050

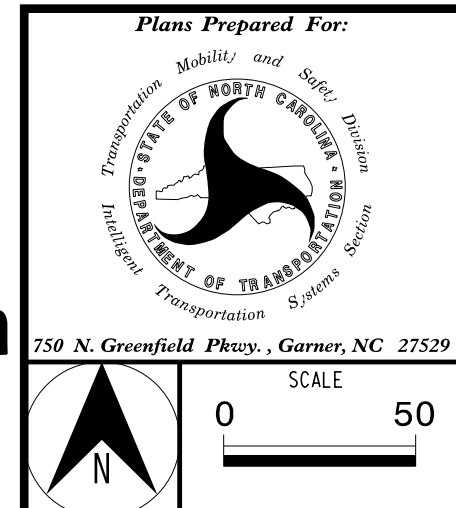

| | | | | | |
|---------------------|---------------|---|-------------|--------------------------------------|--|
| Plans Prepared For: | | FAYETTEVILLE COMPUTERIZED SIGNAL SYSTEM | | SEAL | |
| DIVISION 06 | | CUMBERLAND COUNTY | | NORTH CAROLINA PROFESSIONAL ENGINEER | |
| PLAN DATE: | NOVEMBER 2016 | REVIEWED BY: | K. NICHOLAS | KEVIN W. SMITH | |
| PREPARED BY: | J. CROSS | REVIEWED BY: | K. SMITH | SEAL 030472 | |
| REVISIONS | INIT. | DATE | 11/15/2016 | | |
| SIGNATURE | | | DATE | | |
| CADD Filename: | | | | | |