


- NOTES:**
1. MODIFY EXISTING CCTV SPLICE ENCLOSURE PER SPLICE DETAILS.
 2. REMOVE EXISTING DROP CABLE FROM CCTV CABINET AND REMOVE FROM EXISTING CONDUIT AND/OR MESSENGER CABLE BACK TO EXISTING SPLICE ENCLOSURE.
 3. SEE SUMMARY OF WORK TABLES FOR ADDITIONAL CABINET AND COMMUNICATIONS WORK TO BE PERFORMED.

11/15/2016 KARAL.TPTD.ITS 01036305 - Fayetteville Sig Sys Plans\01036305.ITS.psh-B34-CCTV19.dgn

Kimley»Horn
 NC License #F-0102
 421 Fayetteville St., Suite 600
 Raleigh, NC 27636
 Tel: (919) 677-2000
 Fax: (919) 677-2050

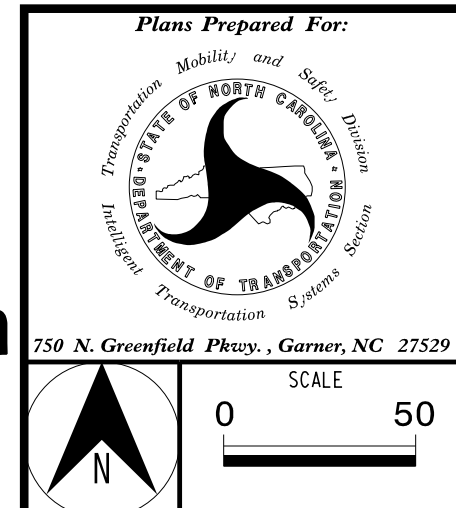

FAYETTEVILLE COMPUTERIZED SIGNAL SYSTEM	
EXISTING CCTV 19 INSTALLATION	
DIVISION 06	CUMBERLAND COUNTY
PLAN DATE: NOVEMBER 2016	REVIEWED BY: K. NICHOLAS
PREPARED BY: J. CROSS	REVIEWED BY: K. SMITH
REVISIONS	INIT. DATE

SEAL

DocuSigned by:
 Kevin W. Smith
 11/15/2016
 SIGNATURE DATE
 CADD Filename: