
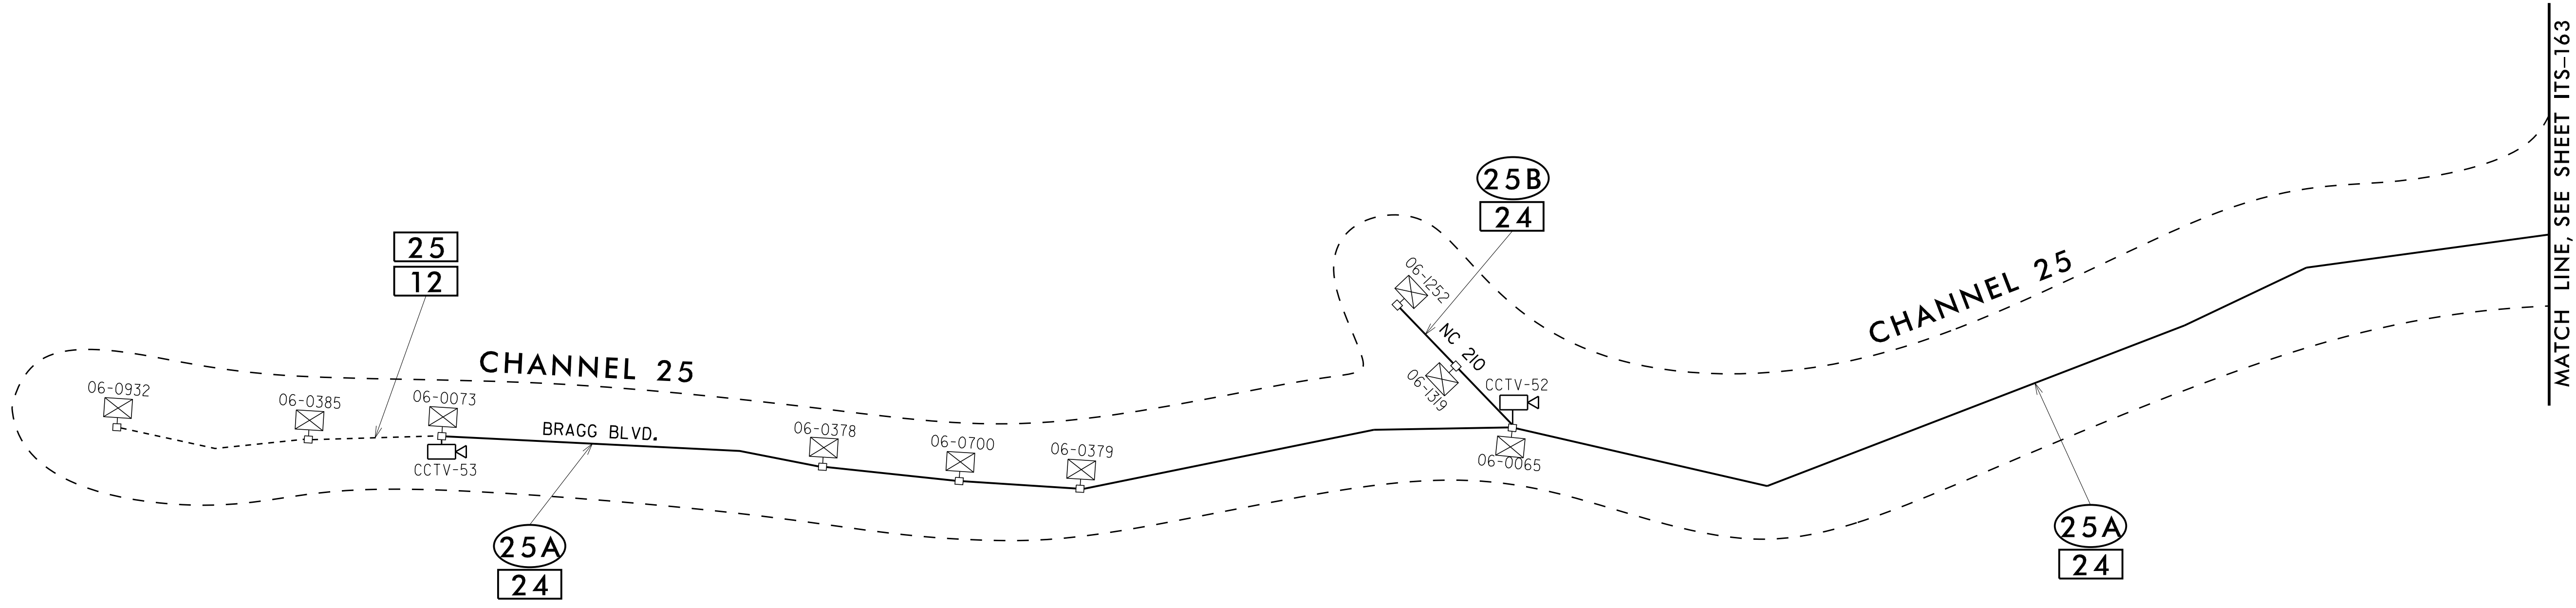
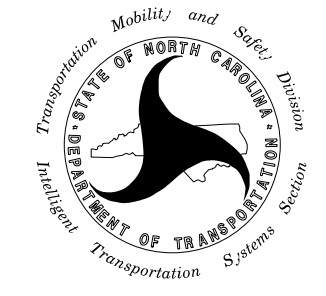
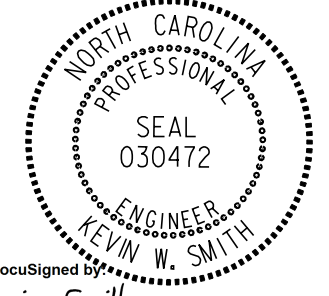
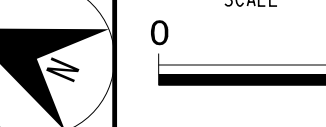


- EXISTING COMMUNICATIONS CABLE
- PROPOSED COMMUNICATIONS CABLE
- - - - CHANNEL BOUNDARY
- SPLICE LOCATION
- ⊠ CABINET
- ◼ EXISTING CCTV LOCATION
- ◻ PROPOSED CCTV LOCATION
- XX EXISTING CABLE NAME (TOP) AND EXISTING FIBER COUNT (BOTTOM)
- XX PROPOSED CABLE NAME (TOP) AND PROPOSED FIBER COUNT (BOTTOM)
- 06-XXXX FUTURE NCDOT SIGNAL
- C-XXX FUTURE CITY SIGNAL

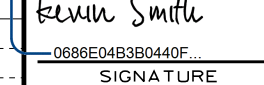

11/15/2016 K:\ARL\TPTD\_ITS\01036305 - Fayetteville Sig Sys\Plans\Splicing\01036305\_ITS\_psh.l62-schmi.dgn

**Kimley»Horn**  
 NC License #F-0102  
 421 Fayetteville St., Suite 600  
 Raleigh, NC 27636  
 Tel: (919) 677-2000  
 Fax: (919) 677-2050

 Plans Prepared For: DEPARTMENT OF TRANSPORTATION State of North Carolina	<b>FAYETTEVILLE COMPUTERIZED SIGNAL SYSTEM</b> <b>CABLE SCHEMATIC</b>		SEAL  KEVIN W. SMITH ENGINEER SEAL 030472					
	DIVISION 06 CUMBERLAND COUNTY PLAN DATE: NOVEMBER 2016 REVIEWED BY: K. NICHOLAS PREPARED BY: J. CROSS REVIEWED BY: K. SMITH							
SCALE 	<table border="1"> <thead> <tr> <th>REVISIONS</th> <th>INIT.</th> <th>DATE</th> </tr> </thead> <tbody> <tr> <td> </td> <td> </td> <td> </td> </tr> </tbody> </table>	REVISIONS	INIT.	DATE				DocuSigned by:  KEVIN W. SMITH 11/15/2016 SIGNATURE DATE CADD Filename:
REVISIONS	INIT.	DATE						