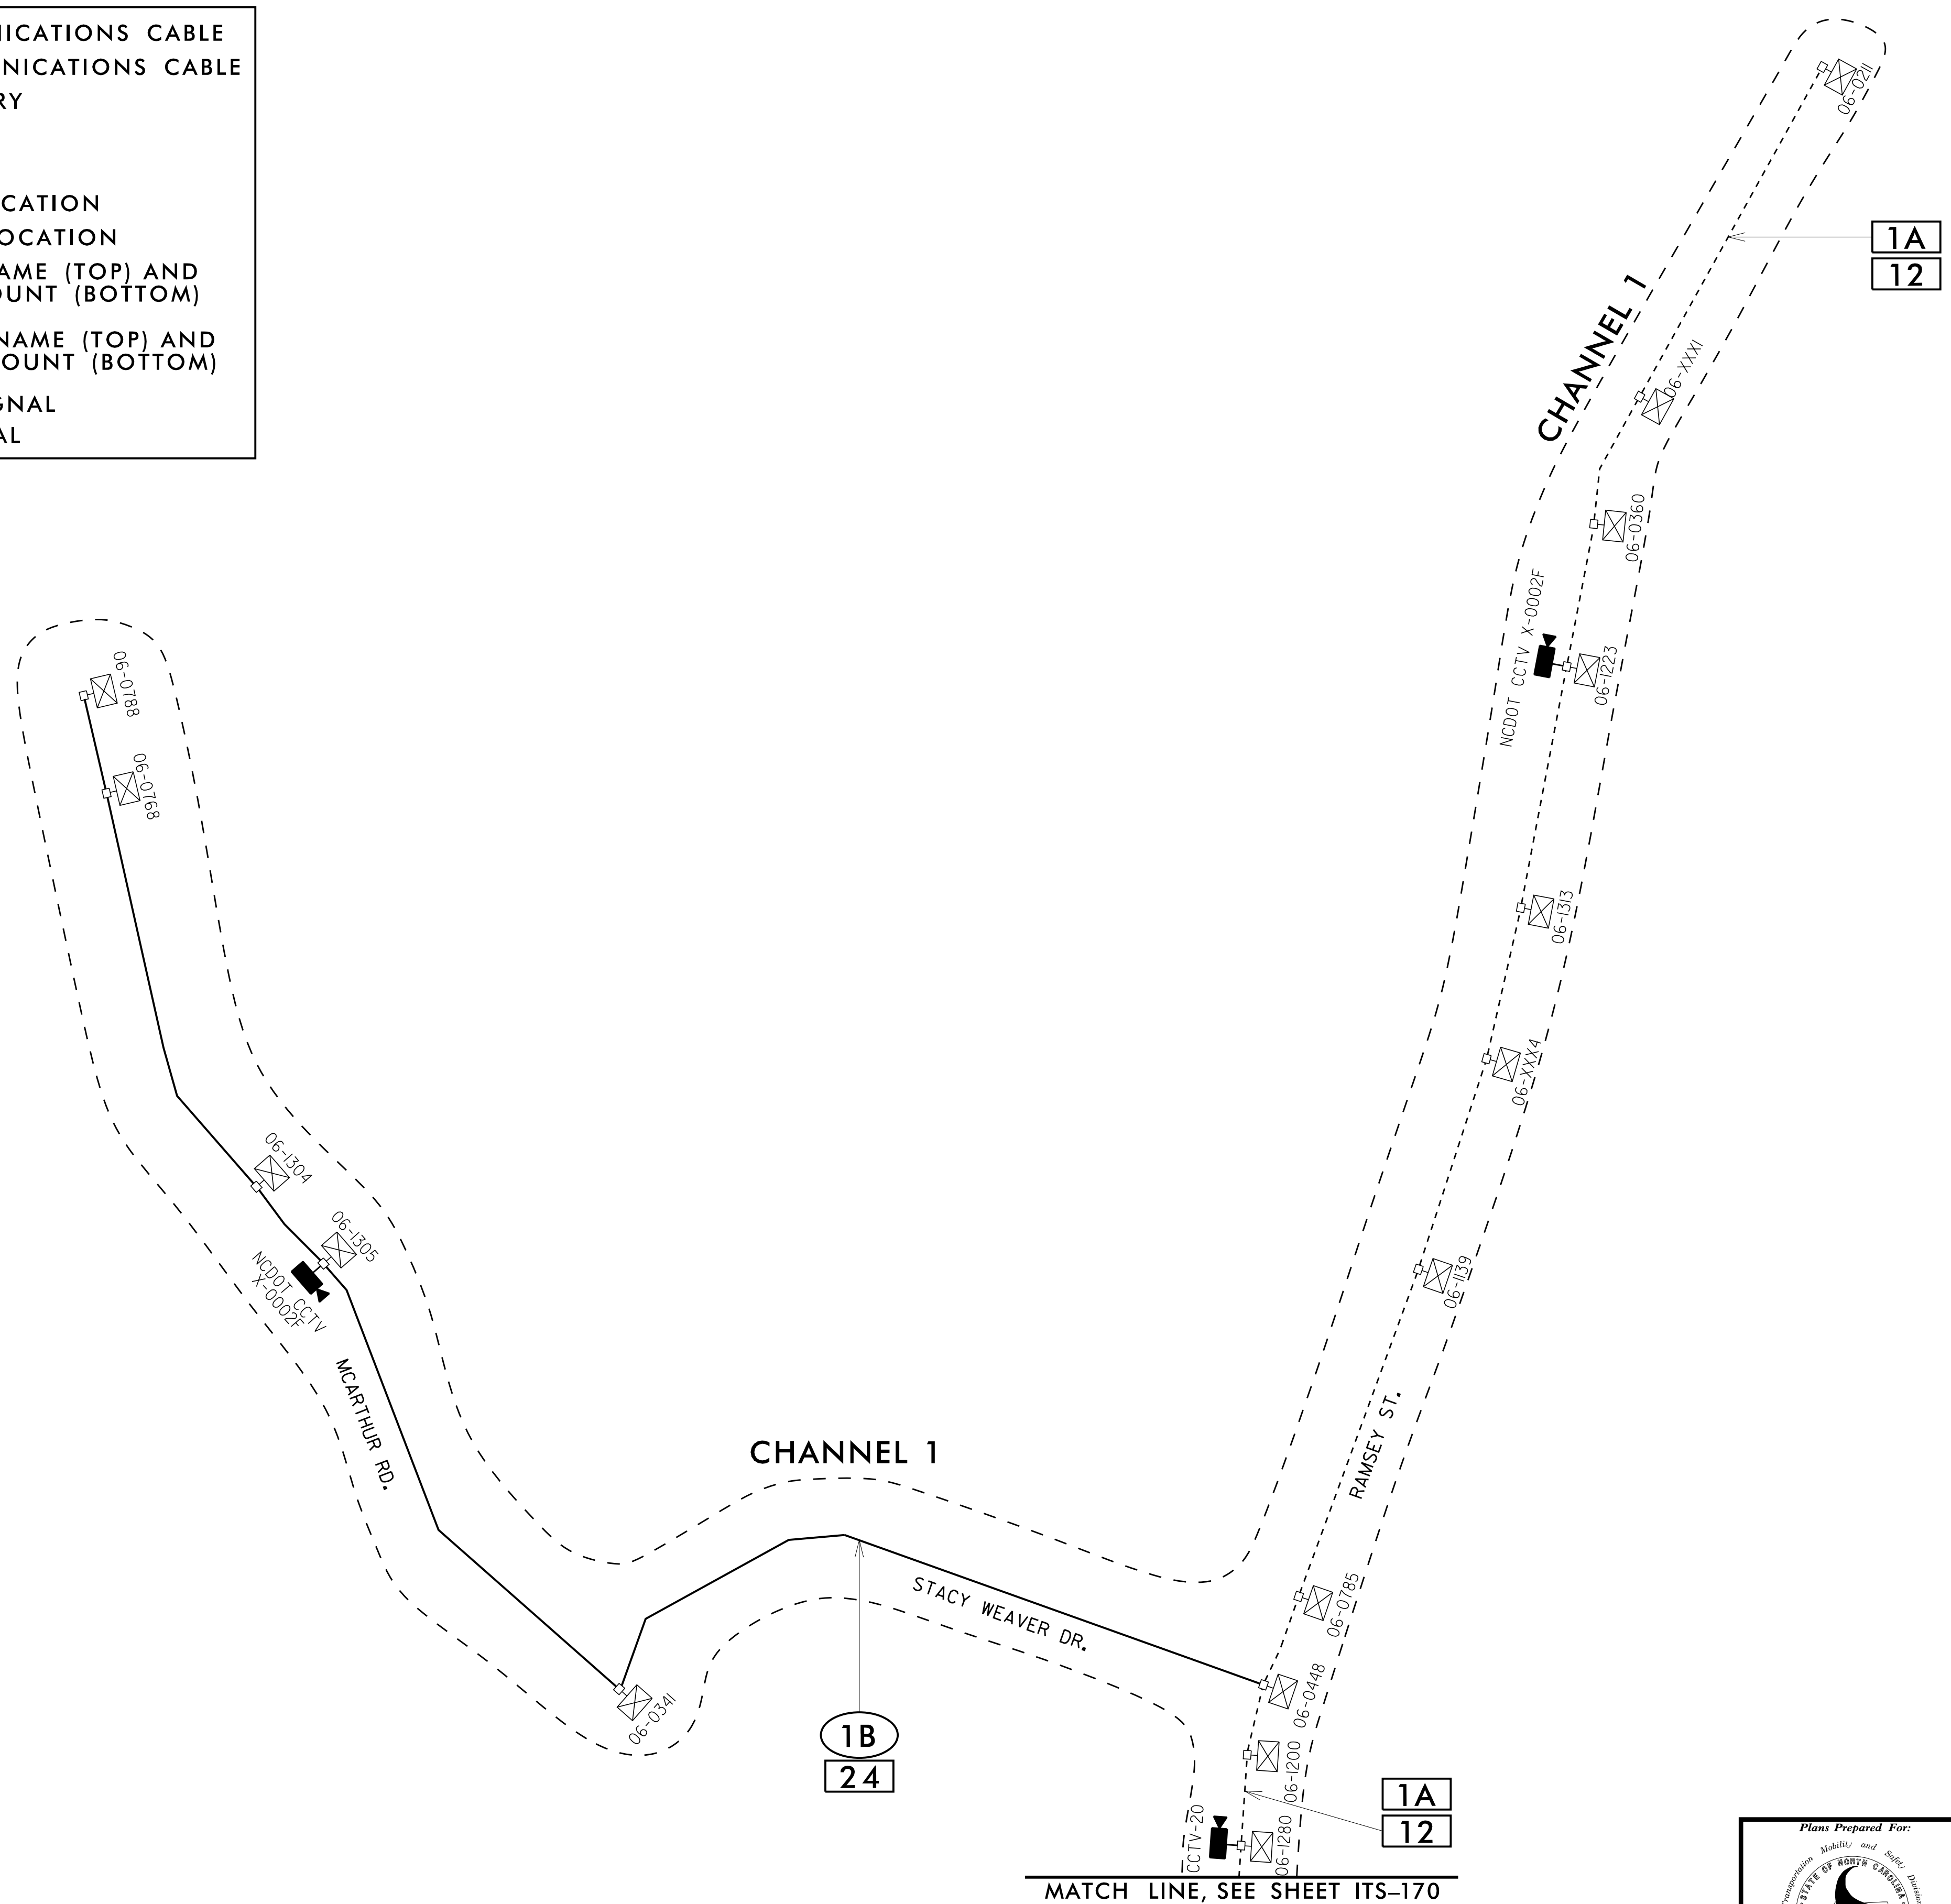
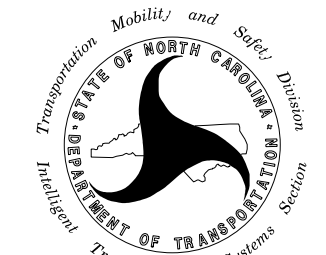

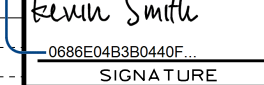


- EXISTING COMMUNICATIONS CABLE
- PROPOSED COMMUNICATIONS CABLE
- - - CHANNEL BOUNDARY
- SPLICE LOCATION
- ⊠ CABINET
- EXISTING CCTV LOCATION
- EXISTING CCTV LOCATION
- XX EXISTING CABLE NAME (TOP) AND EXISTING FIBER COUNT (BOTTOM)
- XX PROPOSED CABLE NAME (TOP) AND PROPOSED FIBER COUNT (BOTTOM)
- 06-XXXX FUTURE NCDOT SIGNAL
- C-XXX FUTURE CITY SIGNAL



11/15/2016 K:\ARL\TPTD\ITS\01036305 - Fayetteville Sig Sys\Plans\Splicing\01036305-ITS\_psh.l69-schm8.dgn

**Kimley»Horn**  
 NC License #F-0102  
 421 Fayetteville St., Suite 600  
 Raleigh, NC 27636  
 Tel: (919) 677-2000  
 Fax: (919) 677-2050

 Plans Prepared For: <b>FAYETTEVILLE COMPUTERIZED SIGNAL SYSTEM</b> CABLE SCHEMATIC	DIVISION 06 CUMBERLAND COUNTY		SEAL  KEVIN W. SMITH ENGINEER SEAL 030472
	PLAN DATE: NOVEMBER 2016 PREPARED BY: J. CROSS	REVIEWED BY: K. NICHOLAS REVIEWED BY: K. SMITH	
REVISIONS _____ _____ _____	INIT. DATE _____ _____ _____	DATE _____ _____ _____	DocuSigned by:  KEVIN W. SMITH 11/15/2016 SIGNATURE DATE _____ DATE CADD Filename: