

**CHANNEL 3
EXISTING SPLICE ENCLOSURE
US 401 /US 401 BYPASS AT NC 24
(BRAGG BLVD)**

COLOR CODE
TIA/EIA 598-C

(1) BLUE	(7) RED
(2) ORANGE	(8) BLACK
(3) GREEN	(9) YELLOW
(4) BROWN	(10) VIOLET
(5) SLATE	(11) ROSE
(6) WHITE	(12) AQUA


LEGEND

X - FUSION SPLICE INDIVIDUAL FIBER
 O - EXISTING SPLICE
 □ - EXPRESS INDIVIDUAL FIBER

EXPRESS - EXPRESS ENTIRE BUFFER TUBE
 SPLICE - SPLICE ENTIRE BUFFER TUBE OR MAINTAIN IF EXISTING EXPRESSED

NOTES:

- FIBER INTERCONNECT CENTER RACKS ARE SCHEMATIC ONLY - ACTUAL EQUIPMENT FORM MAY VARY.
- ETHERNET SWITCH TERMINATION CONFIGURATIONS ARE GENERIC. CONTRACTOR IS RESPONSIBLE FOR DETERMINING /ENSURING PROPER TERMINATION.
- CONTRACTOR IS RESPONSIBLE FOR FIELD VERIFYING EXISTING SPLICING. THE CONTRACTOR SHALL COORDINATE WITH THE ENGINEER WHERE EXISTING SPLICING IS NOT AS EXPECTED.

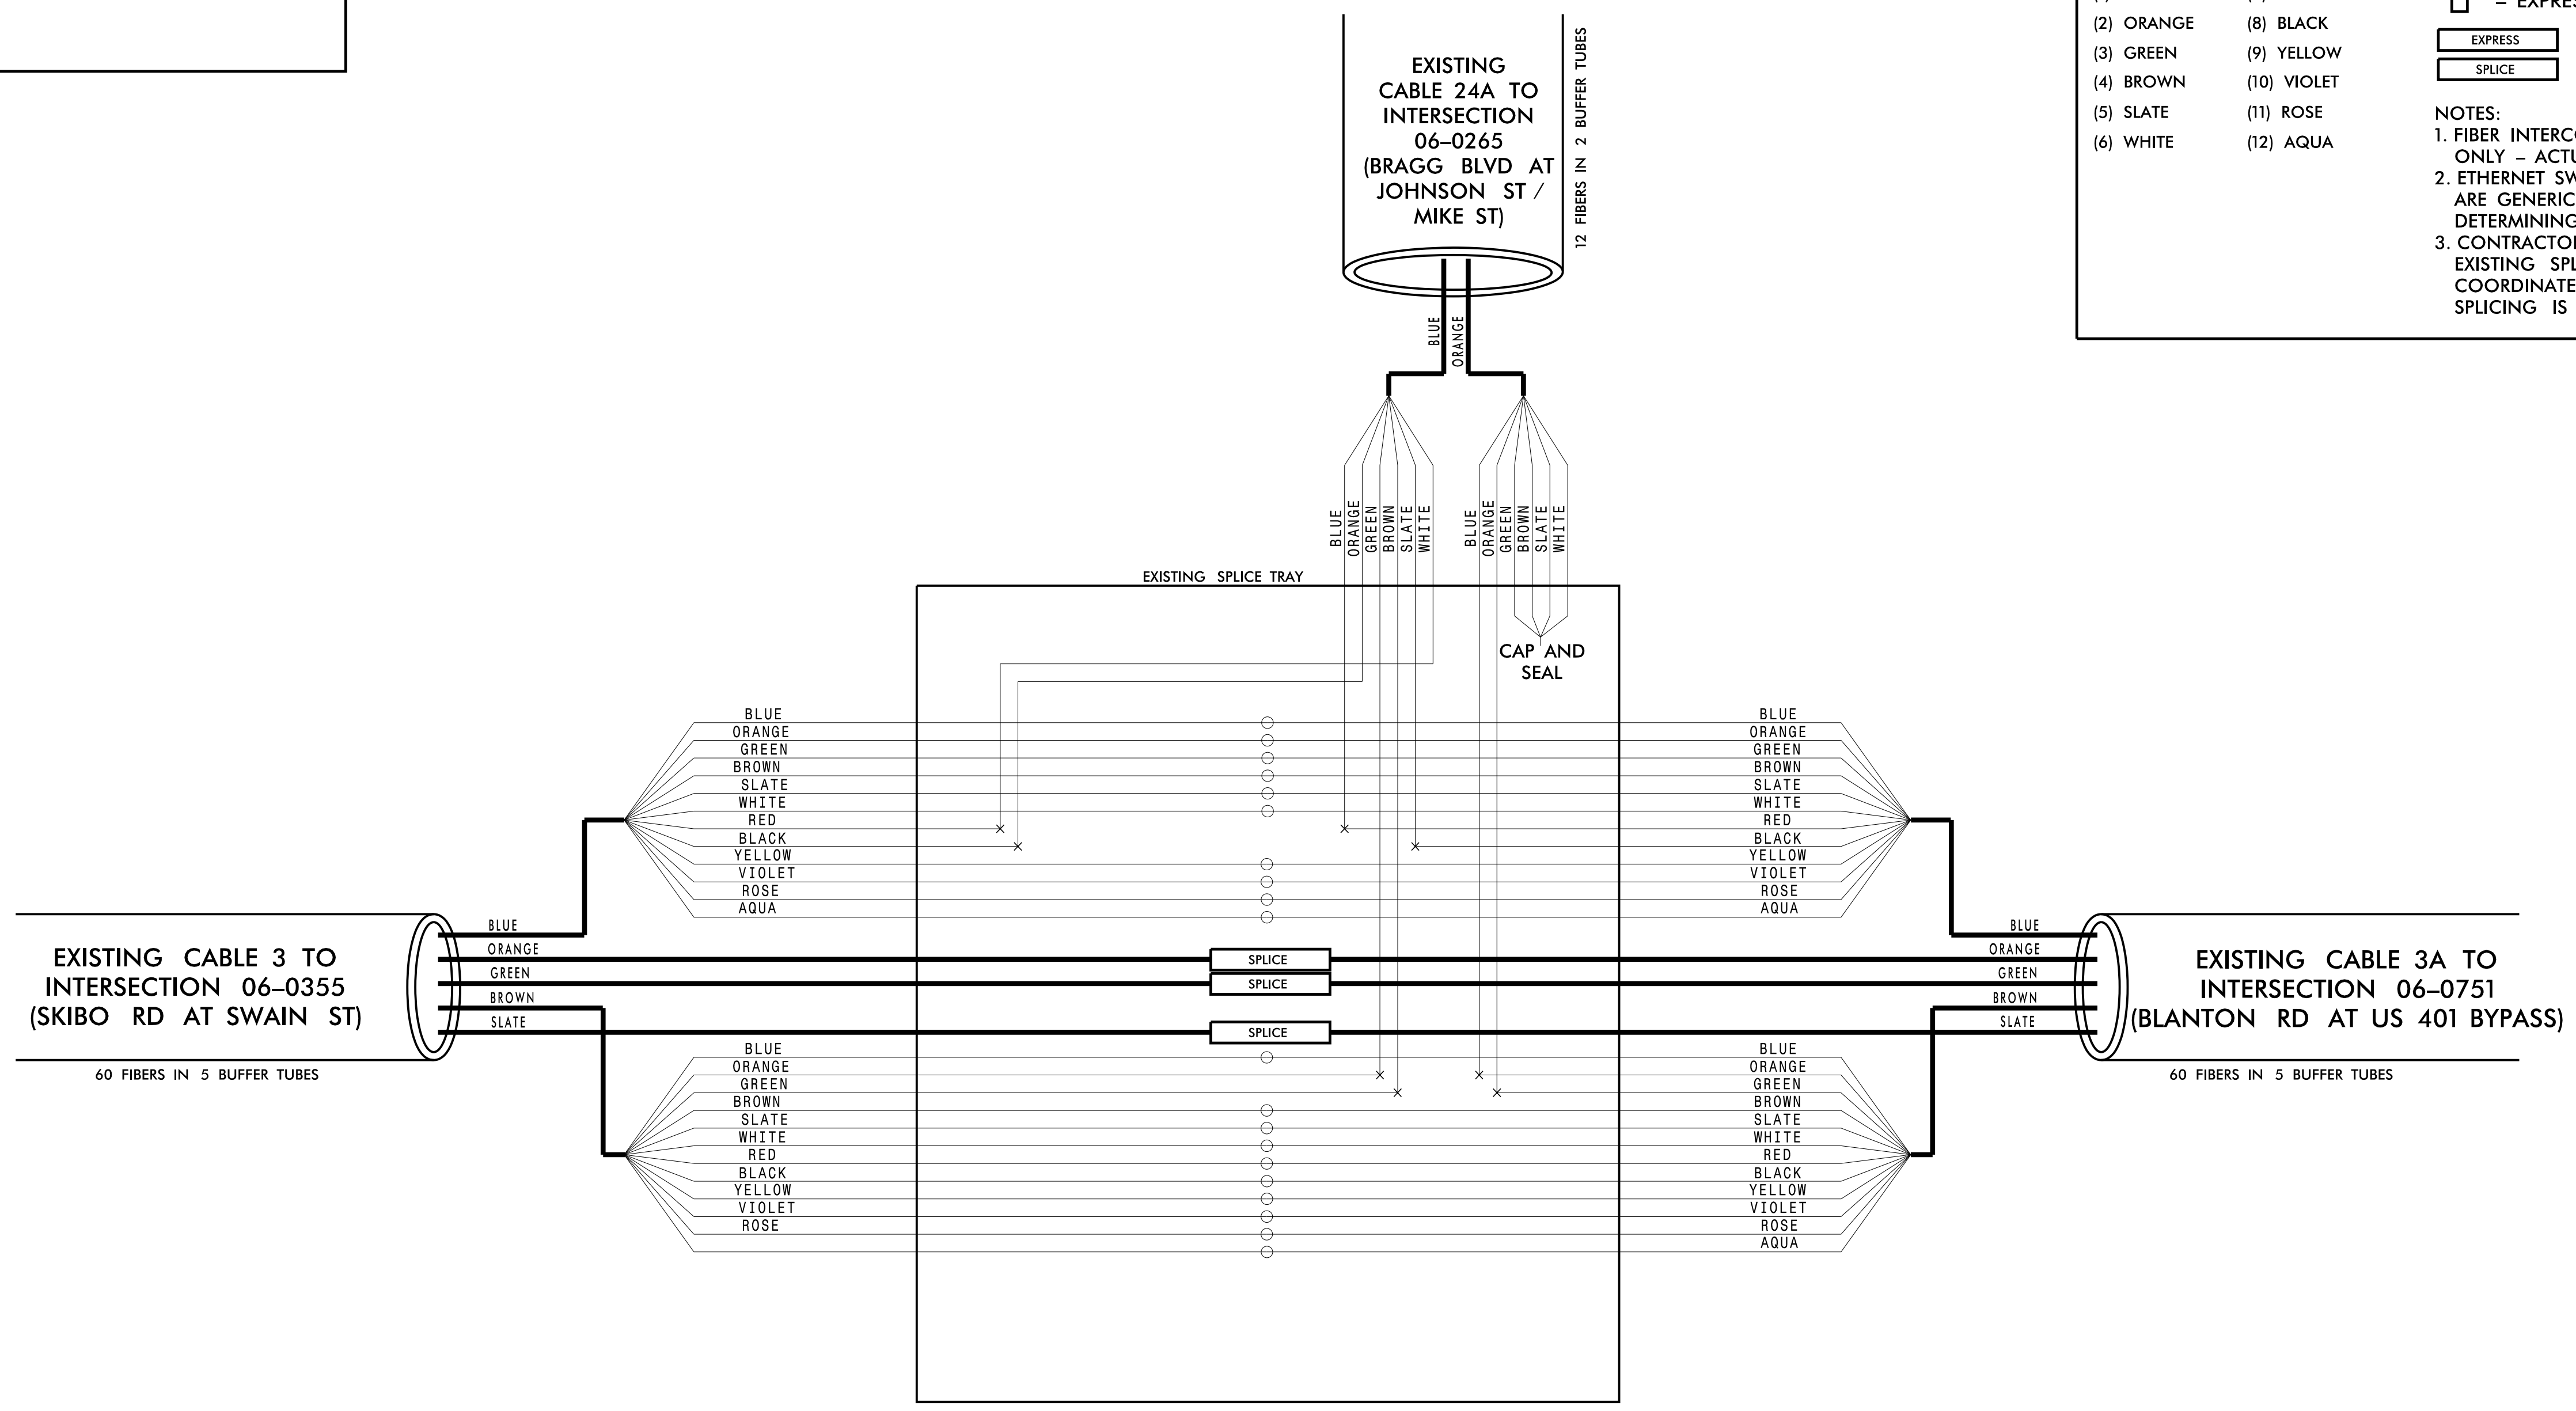

11/15/2016 KARAL_TPTD_ITS_01036305 - Fayetteville Sig Sys Plans\Splicing\01036305-ITS_psh-187-CH3 06-0083.dgn

CHANNEL 3

<p>Kimley»Horn NC License #F-0102 421 Fayetteville St., Suite 600 Raleigh, NC 27636 Tel: (919) 677-2000 Fax: (919) 677-2050</p>	<p>FAYETTEVILLE COMPUTERIZED SIGNAL SYSTEM</p> <p>SPLICE DETAIL</p>		<p>SEAL</p>					
	<p>DIVISION 06 CUMBERLAND COUNTY</p> <p>PLAN DATE: NOVEMBER 2016 REVIEWED BY: N. M. MENGELKOCH</p> <p>PREPARED BY: KHA REVIEWED BY: K. W. SMITH</p>							
<p>SCALE</p> <p>0</p>	<table border="1"> <thead> <tr> <th>REVISIONS</th> <th>INIT.</th> <th>DATE</th> </tr> </thead> <tbody> <tr> <td> </td> <td> </td> <td> </td> </tr> </tbody> </table>	REVISIONS	INIT.	DATE				<p>DocuSigned by: 0686E4838440F SIGNATURE DATE 11/15/2016 CADD Filename:</p>
REVISIONS	INIT.	DATE						