
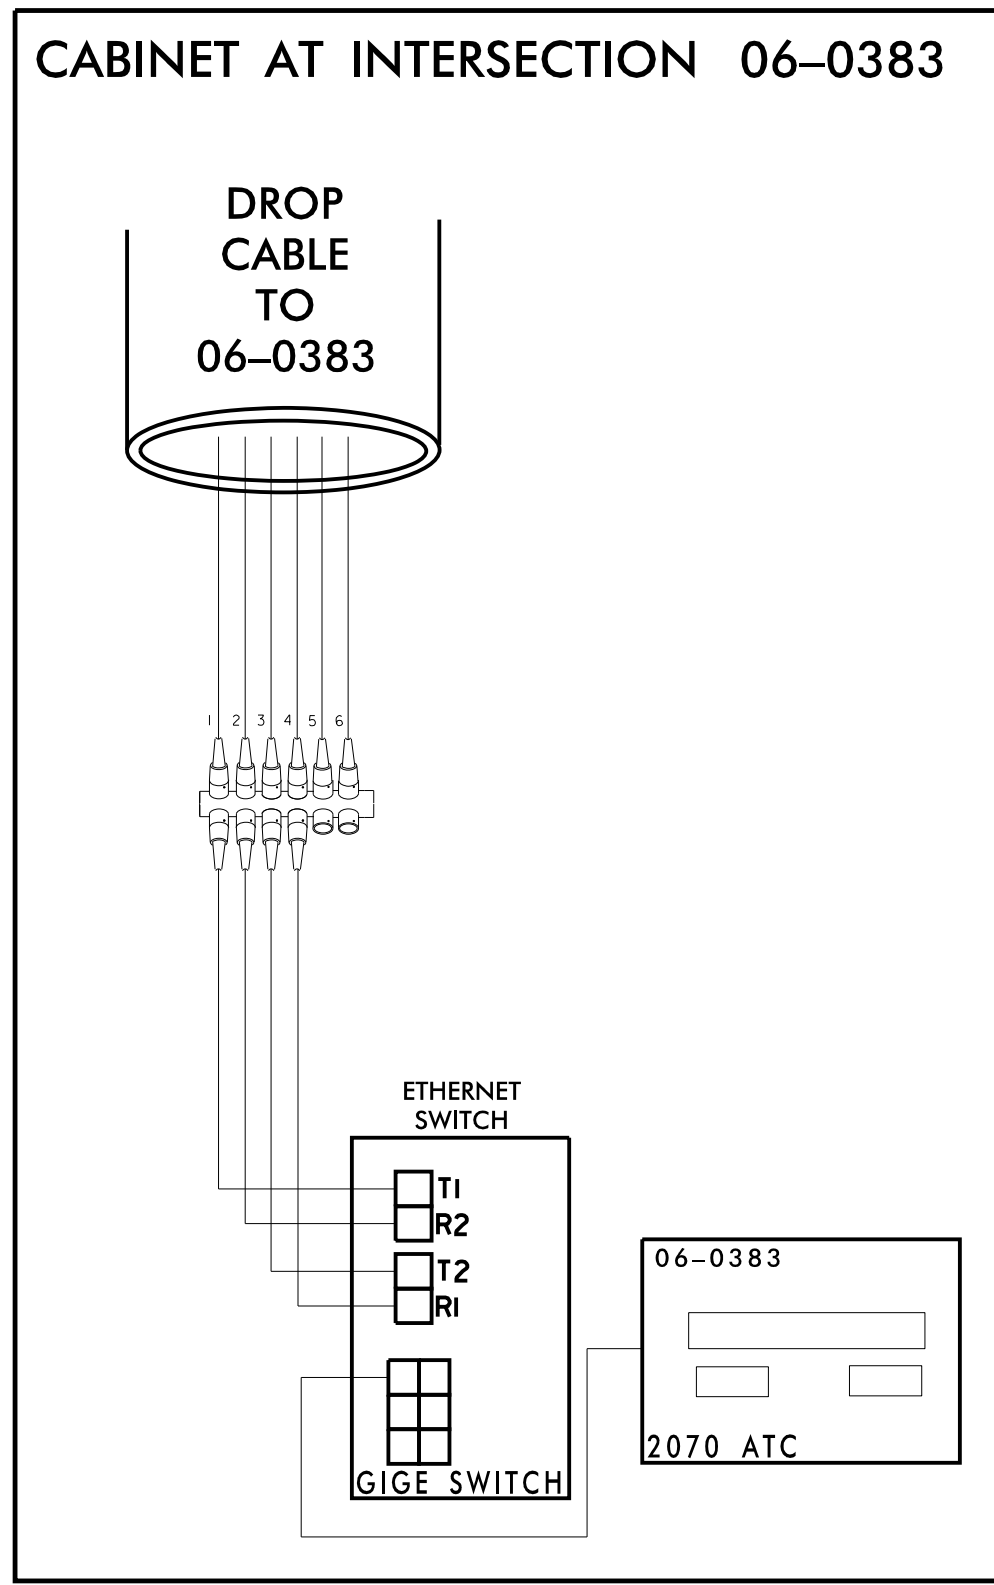


**CHANNEL 12 EXTENSION
EXISTING SPLICE ENCLOSURE
(BOONE TRAIL AT CUMBERLAND RD)
SIG ID 06-0383**

COLOR CODE TIA/EIA 598-C		LEGEND	
(1) BLUE	(7) RED	X	- FUSION SPLICE INDIVIDUAL FIBER
(2) ORANGE	(8) BLACK	O	- EXISTING SPLICE
(3) GREEN	(9) YELLOW	□	- EXPRESS INDIVIDUAL FIBER
(4) BROWN	(10) VIOLET	EXPRESS	EXPRESS ENTIRE BUFFER TUBE
(5) SLATE	(11) ROSE	SPLICE	SPLICE ENTIRE BUFFER TUBE OR MAINTAIN IF EXISTING EXPRESSED
(6) WHITE	(12) AQUA		

NOTES:

- FIBER INTERCONNECT CENTER RACKS ARE SCHEMATIC ONLY - ACTUAL EQUIPMENT FORM MAY VARY.
- ETHERNET SWITCH TERMINATION CONFIGURATIONS ARE GENERIC. CONTRACTOR IS RESPONSIBLE FOR DETERMINING /ENSURING PROPER TERMINATION.
- CONTRACTOR IS RESPONSIBLE FOR FIELD VERIFYING EXISTING SPLICING. THE CONTRACTOR SHALL COORDINATE WITH THE ENGINEER WHERE EXISTING SPLICING IS NOT AS EXPECTED.

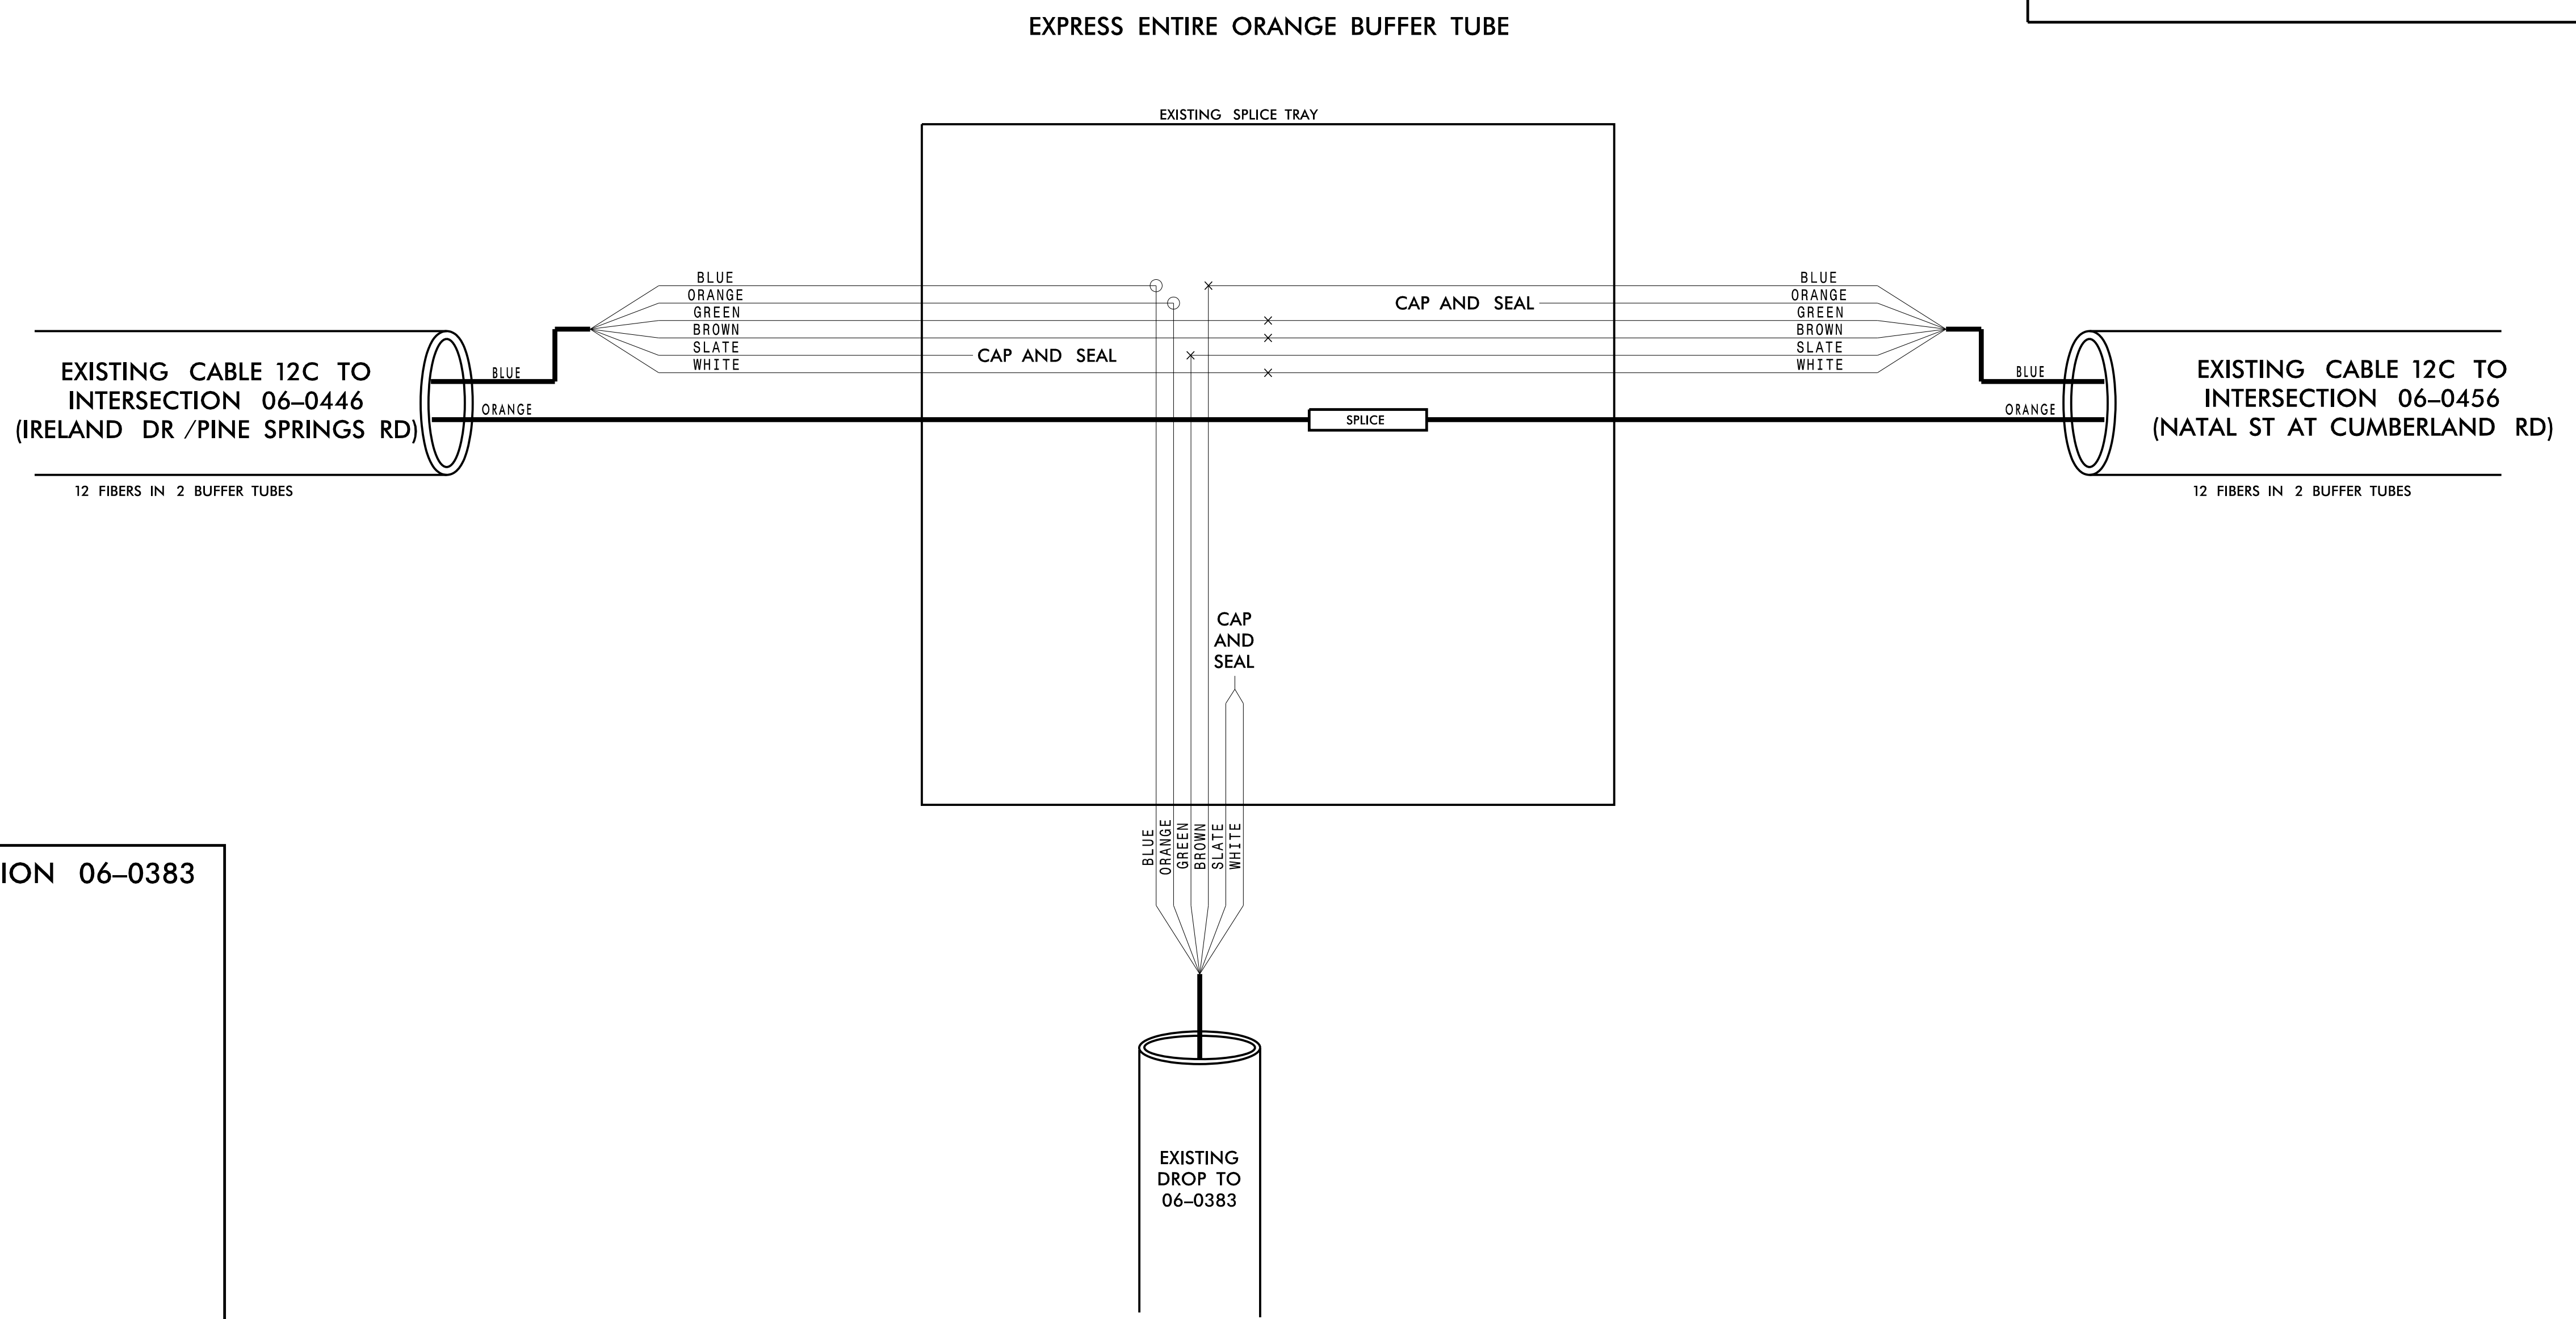

CHANNEL 12 EXTENSION

<p>Kimley Horn NC License #F-0102 421 Fayetteville St., Suite 600 Raleigh, NC 27636 Tel: (919) 677-2000 Fax: (919) 677-2050</p>	<p>FAYETTEVILLE COMPUTERIZED SIGNAL SYSTEM</p> <p>SPLICE DETAIL</p>		<p>SEAL</p>						
	<p>Division 06 CUMBERLAND COUNTY</p> <p>PLAN DATE: NOVEMBER 2016 REVIEWED BY: N. M. MENGELKOCH</p> <p>PREPARED BY: KHA REVIEWED BY: K. W. SMITH</p>	<p>REVISIONS</p> <table border="1"> <thead> <tr> <th>NO.</th> <th>DESCRIPTION</th> <th>INIT.</th> <th>DATE</th> </tr> </thead> <tbody> <tr> <td> </td> <td> </td> <td> </td> <td> </td> </tr> </tbody> </table>		NO.	DESCRIPTION	INIT.	DATE		
NO.	DESCRIPTION	INIT.	DATE						

DocuSigned by: Kevin W. Smith
11/15/2016
CADD File name:

11/15/2016 K:\ARL_TPTD_ITS\01036305 - Fayetteville Sig Sys\Plans\Splicing\01036305-ITS_psh-200-CH2_06-0383.dgn