

**NEW SPLICE ENCLOSURE
IN EXISTING CABINET ON
ALEXANDER ST**

COLOR CODE
TIA/EIA 598-C


(1) BLUE	(7) RED
(2) ORANGE	(8) BLACK
(3) GREEN	(9) YELLOW
(4) BROWN	(10) VIOLET
(5) SLATE	(11) ROSE
(6) WHITE	(12) AQUA

LEGEND

X - FUSION SPLICE INDIVIDUAL FIBER
 O - EXISTING SPLICE
 □ - EXPRESS INDIVIDUAL FIBER

EXPRESS - EXPRESS ENTIRE BUFFER TUBE
 SPLICE - SPLICE ENTIRE BUFFER TUBE OR MAINTAIN IF EXISTING EXPRESSED

NOTES:
 1. FIBER INTERCONNECT CENTER RACKS ARE SCHEMATIC ONLY - ACTUAL EQUIPMENT FORM MAY VARY.
 2. ETHERNET SWITCH TERMINATION CONFIGURATIONS ARE GENERIC. CONTRACTOR IS RESPONSIBLE FOR DETERMINING /ENSURING PROPER TERMINATION.
 3. CONTRACTOR IS RESPONSIBLE FOR FIELD VERIFYING EXISTING SPLICING. THE CONTRACTOR SHALL COORDINATE WITH THE ENGINEER WHERE EXISTING SPLICING IS NOT AS EXPECTED.

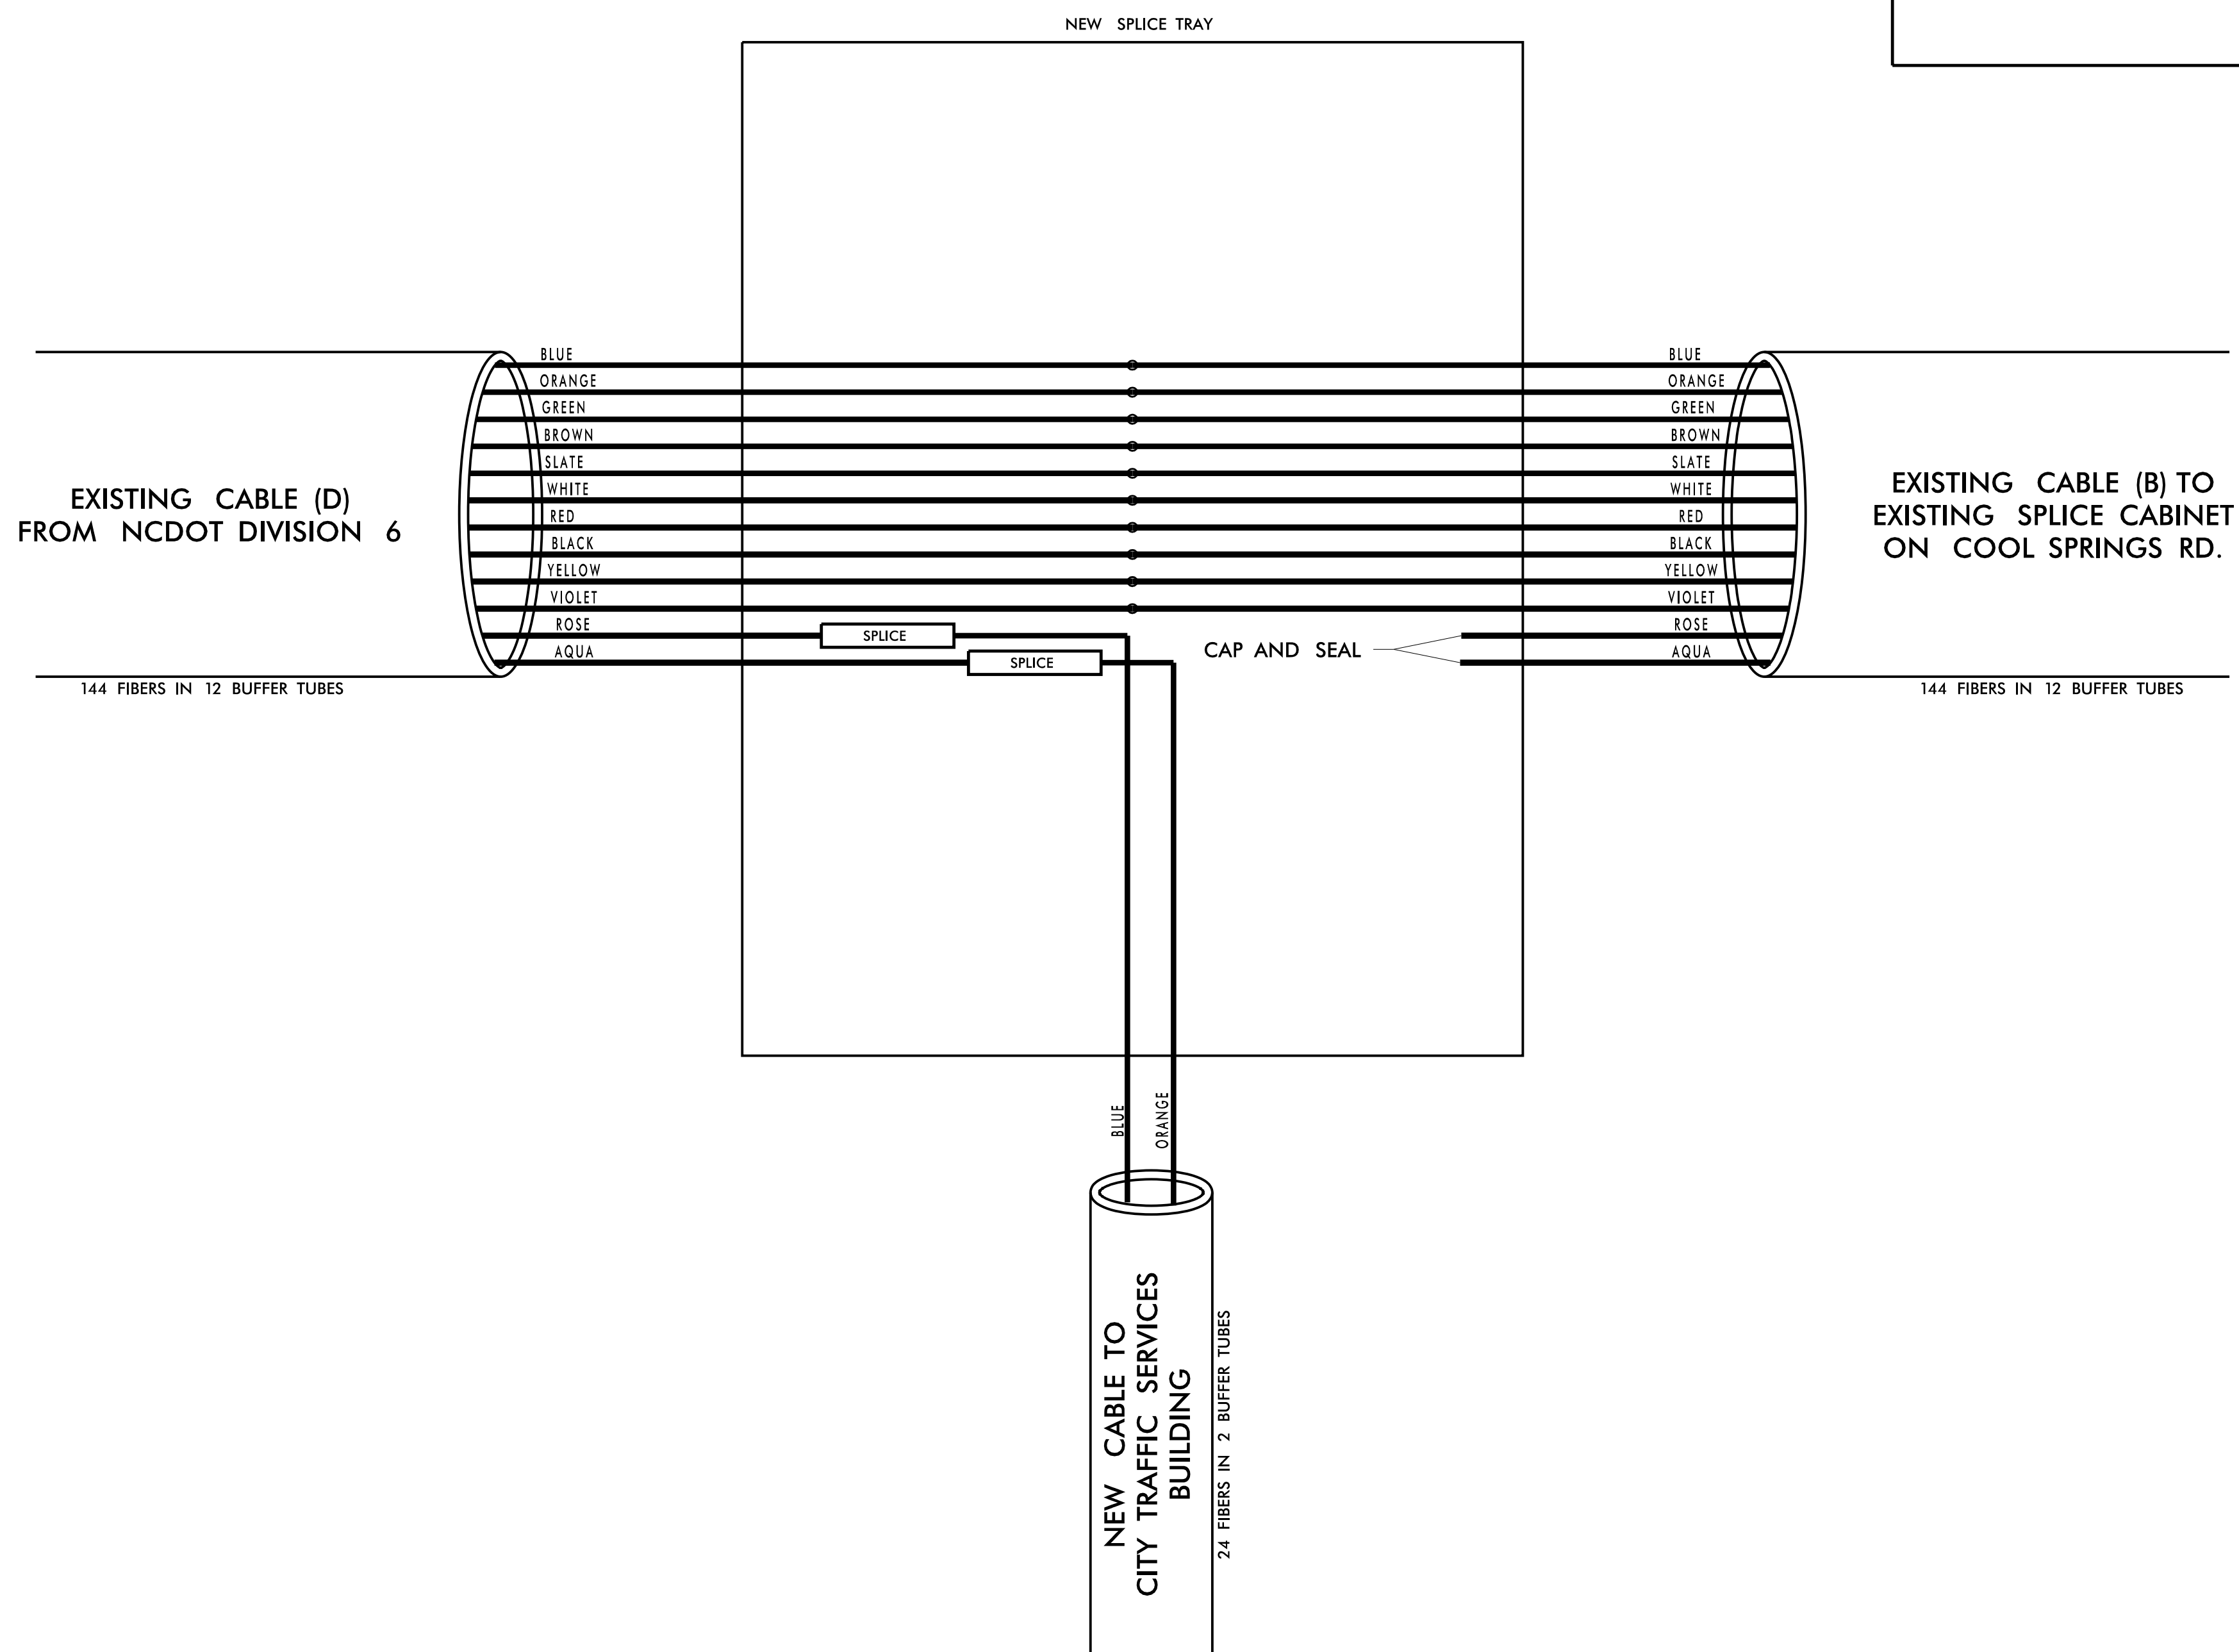

11/15/2016 K:\ARL\TPTD\ITS\01036305 - Fayetteville Sig Sys\Plans\Splicing\01036305-ITS_psh-256-Alex.dgn

Kimley»Horn
 NC License #F-0102
 421 Fayetteville St., Suite 600
 Raleigh, NC 27636
 Tel: (919) 677-2000
 Fax: (919) 677-2050

	FAYETTEVILLE COMPUTERIZED SIGNAL SYSTEM SPLICE DETAIL		SEAL
	DIVISION 06 CUMBERLAND COUNTY		
PLAN DATE: NOVEMBER 2016	REVIEWED BY: N. M. MENGELKOCH		DocuSigned by:
PREPARED BY: KHA	REVIEWED BY: K. W. SMITH		
REVISIONS	INIT.	DATE	SIGNATURE DATE
SCALE 0	11/15/2016		DATE