

COVER EXISTING SIGN PANELS

SEE SHEET TMP-2B FOR RAMP A CLOSURE DETOUR WHEN CLOSED SIMULTANEOUSLY

COVER EXISTING SIGN

COVER EXISTING SIGN PANELS

COVER EXISTING SIGN


DETOUR ROUTE

APPROVED: *Michael T. Rzesha*

DATE: 12/19/2016

SEAL

DOCUMENT NOT CONSIDERED FINAL UNLESS ALL SIGNATURES COMPLETED

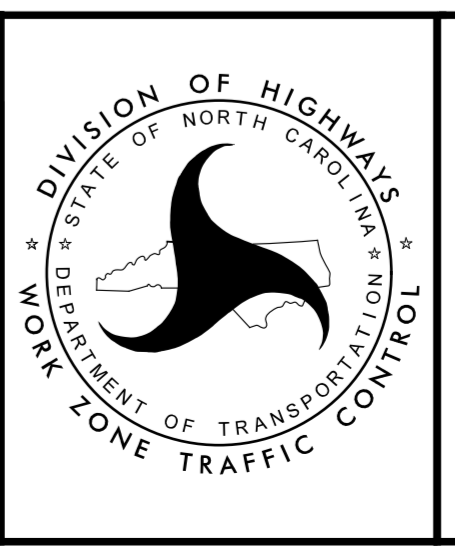

DETOUR FOR I-40 RAMP B CLOSURE (PHASE II)

12/19/2016 R:\CAD\CAD_BIM\6.2_Work\In_Progress\TrafficControl\TCP\I5765_tmp_detour_rampB_2c.dgn ICA Engineering