
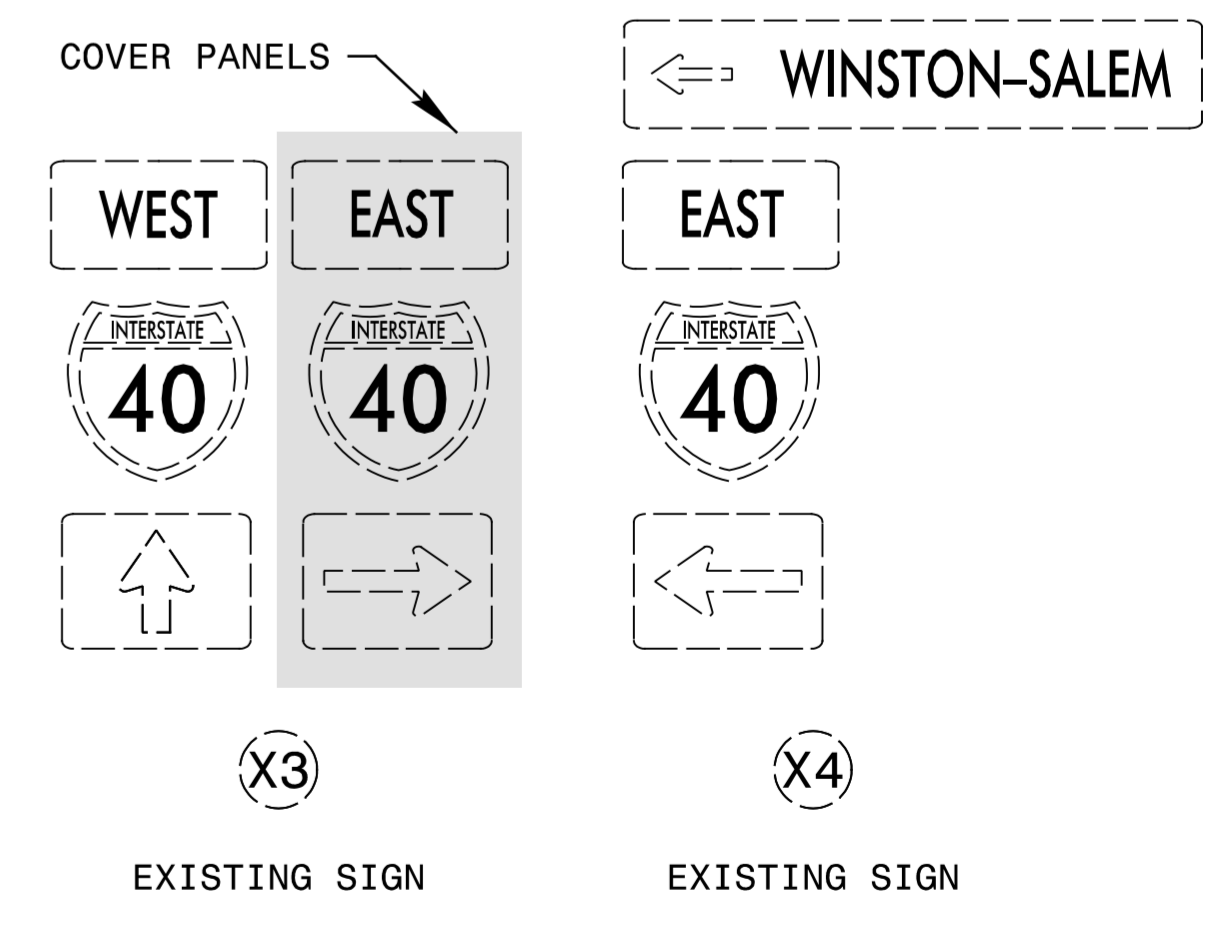


SEE SHEET TMP-2D FOR RAMP C CLOSURE DETOUR WHEN CLOSED SIMULTANEOUSLY

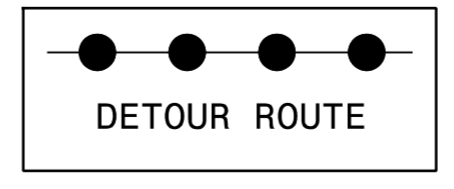


12/19/2016 R:\CADD\BIM\6.2\_Work\In\_Progress\TrafficControl\TCP\15765\_tmp\_detour\_rampD\_2e.dgn ICA Engineering

APPROVED: *Michael T. Rzepka*  
DATE: 12/19/2016

SEAL

DOCUMENT NOT CONSIDERED FINAL UNLESS ALL SIGNATURES COMPLETED

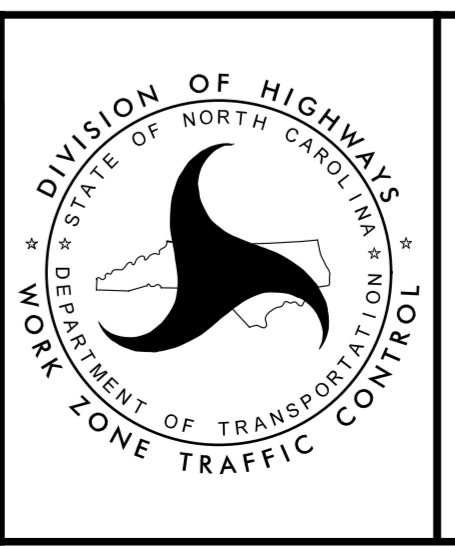

DETOUR FOR I-40 RAMP D CLOSURE (PHASE III)