



DETAIL 14

TEMPORARY PARALLEL ON-RAMP
US 601 RAMP B

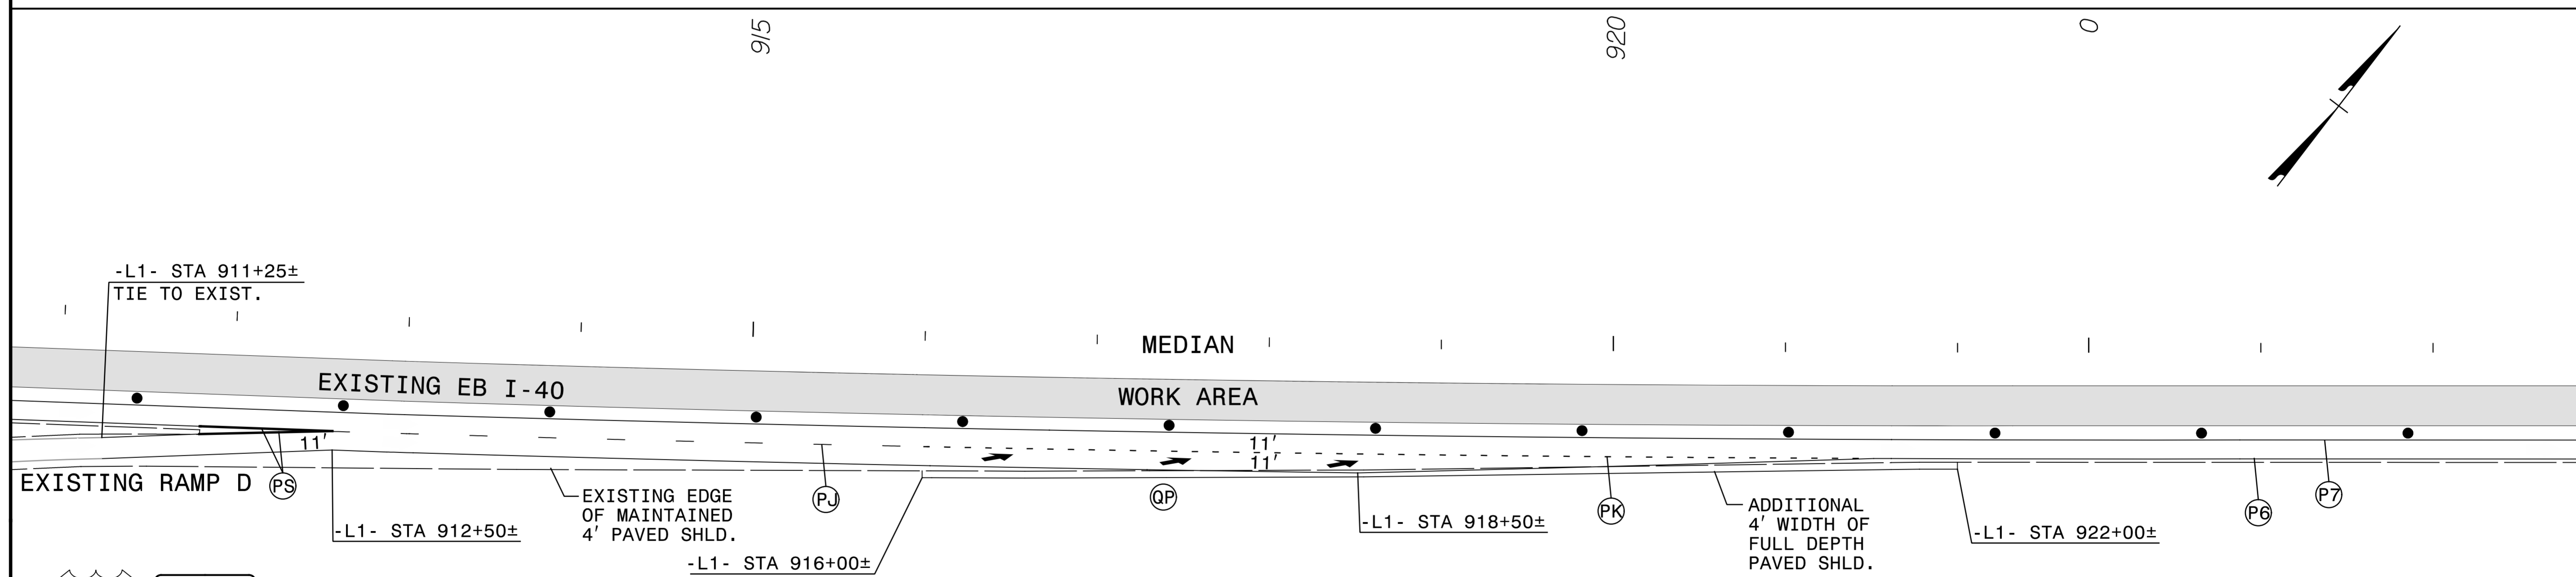

DETAIL 15


TEMPORARY PARALLEL ON-RAMP
US 601 RAMP D

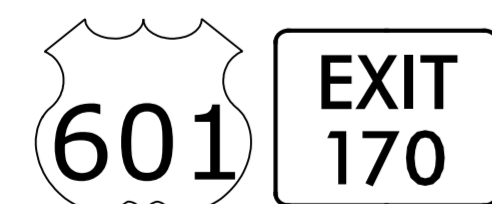

APPROVED: *Michael T. Rzepka*
DATE: 12/19/2016

SEAL

DOCUMENT NOT CONSIDERED FINAL
UNLESS ALL SIGNATURES COMPLETED

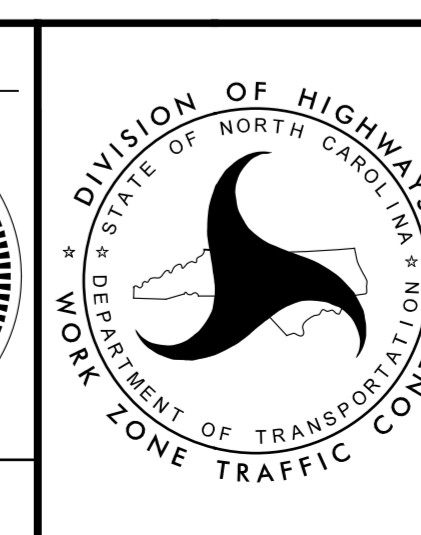

SEGMENT 3
TEMPORARY ON-RAMP
PATTERNS

12/19/2016
R:\c_o_cad_bim\6.2_Work_in_Progress\TrafficControl\TCP\15765_tmp_seg_3_dtl_on-ramps.dgn
ICA Engineering