


PROJECT: I-5765

CONTRACT NO: C203929

STATE OF NORTH CAROLINA
DIVISION OF HIGHWAYS

DAVIE COUNTY


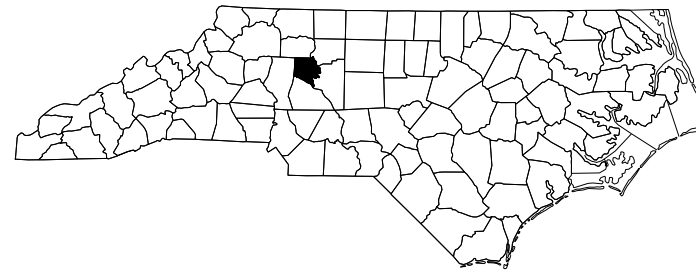


LOCATION: DAVIE COUNTY

- BRIDGE #61 ON I-40 EBL OVER DUTCHMANS CREEK**
- BRIDGE #62 ON I-40 WBL OVER DUTCHMANS CREEK**
- BRIDGE #74 ON I-40 EBL OVER CEDAR CREEK**
- BRIDGE #75 ON I-40 WBL OVER CEDAR CREEK**

TYPE OF WORK: BRIDGE PRESERVATION- HYDRO-DEMOLITION, SCARIFICATION, LATEX MODIFIED CONCRETE-VERY EARLY STRENGTH, PAINTING EXISTING BEARING PLATES, JOINT DEMOLITION, SUBSTRUCTURE REPAIRS USING SHOTCRETE AND EPOXY RESIN INJECTION.

| STATE | STATE PROJECT REFERENCE NO. | SHEET NO. | TOTAL SHEETS |
|-----------------|-----------------------------|-------------|--------------|
| N.C. | I-5765 | 1 | 35 |
| STATE PROJ. NO. | F.A. PROJ. NO. | DESCRIPTION | |
| 53008.1.1 | NHPP-0040(028) | P.E. | |
| 53008.3.1 | NHPP-0040(028) | CONST. | |
| | | | |
| | | | |
| | | | |

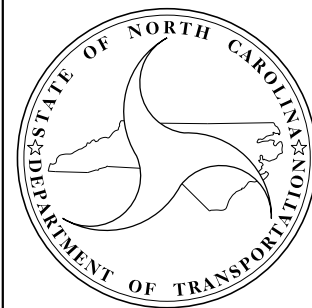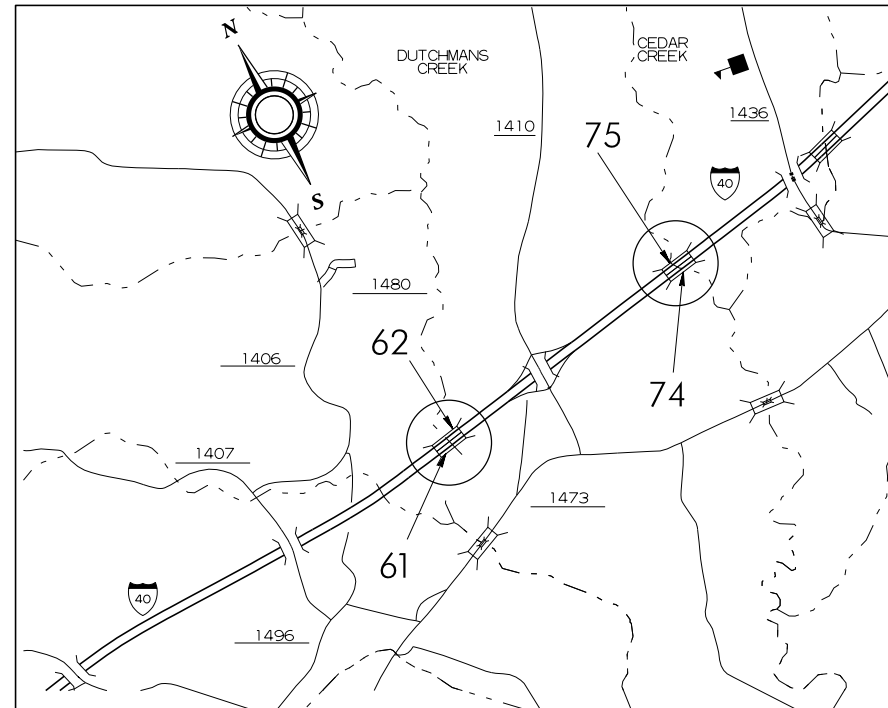

DESIGN DATA

DAVIE COUNTY BRIDGES

| | |
|----------------|---------|
| #61 - ADT 2013 | =17,000 |
| #62 - ADT 2013 | =17,000 |
| #74 - ADT 2013 | =18,500 |
| #75 - ADT 2013 | =18,500 |

PROJECT LENGTH

DAVIE COUNTY BRIDGES

| | |
|-----|------------|
| #61 | - .03 MILE |
| #62 | - .03 MILE |
| #74 | - .02 MILE |
| #75 | - .02 MILE |

Prepared in the Office of:
DEPARTMENT OF TRANSPORTATION
DIVISION OF HIGHWAYS
STRUCTURES MANAGEMENT UNIT
1000 BIRCH RIDGE DR. RALEIGH, N.C. 27610

ERIC B. NELSON, P.E.
PROJECT ENGINEER

2012 STANDARD SPECIFICATIONS

LETTING DATE:
FEBRUARY 21, 2017

DocuSigned by:
TIMOTHY M. SHERRILL

18565
ENGINEER
TIMOTHY M. SHERRILL

12/9/2016

TIMOTHY M. SHERRILL, P.E.
PROJECT DESIGN ENGINEER