




SPAN A & APPR. SLAB QUANTITIES		
	ESTIMATE	ACTUAL
CLASS II SURFACE PREPARATION	1.0 SQ. YDS.	
CLASS III SURFACE PREPARATION	1.0 SQ. YDS.	
BRIDGE JOINT DEMOLITION	20.0 SQ. FT.	
SCARIFYING BRIDGE DECK	266 SQ. YDS.	
HYDRO-DEMOLITION OF BRIDGE DECK	266 SQ. YDS.	
SCARIFYING APPROACH SLAB	53.5 SQ. YDS.	
HYDRO-DEMOLITION OF APPROACH SLAB	53.5 SQ. YDS.	

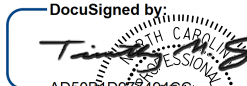
PAYMENT FOR CLASS II & CLASS III SURFACE PREPARATION IS BASED ON THE SQUARE FEET OF ADDITIONAL DEMOLITION REQUIRED FOLLOWING HYDRO-DEMOLITION OF THE BRIDGE DECK. SEE "OVERLAY SURFACE PREPARATION" SPECIAL PROVISIONS.

CLASS II OR III SURFACE PREPARATION IS NOT ANTICIPATED. A TOKEN AMOUNT IS INDICATED FOR PRICING PURPOSES, IN CASE UNANTICIPATED CLASS II OR III SURFACE PREPARATION ARE ENCOUNTERED.

-  - BRIDGE JOINT DEMOLITION
-  - CLASS II & III SURFACE PREPARATION
-  - SCARIFICATION & HYDRO-DEMOLITION

PLAN OF SPAN A
(FOR SECTIONS A-A & B-B, SEE "JOINT DETAILS" SHEET S-34)

PROJECT NO. I-5765
DAVIE COUNTY
 BRIDGE NO. 61

DocuSigned by:

 AD5081D97494C118565
 ENGINEER
 TIMOTHY M. SHEPPARD
 12/9/2016

STATE OF NORTH CAROLINA
 DEPARTMENT OF TRANSPORTATION
 RALEIGH

SURFACE PREPARATION
 SPAN A & APPROACH SLAB

DRAWN BY : J.D. HAWK DATE : 11/15
 CHECKED BY : W. SMITH DATE : 1/16

REVISIONS						SHEET NO.
NO.	BY:	DATE:	NO.	BY:	DATE:	S-5
1			3			TOTAL SHEETS
2			4			35