



PROJECT NO.	SHEET NO.	TOTAL SHEETS
I-5809	6	

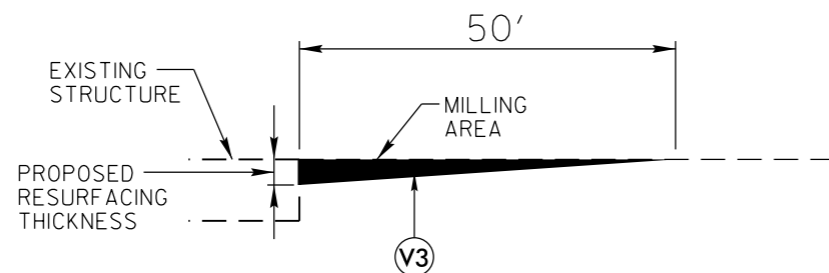


MILLING DETAIL AT BRIDGE APPROACHES

**WHERE BRIDGES WILL NOT BE RESURFACED.
THIS WILL BE PAID FOR AS INCIDENTAL MILLING.
USE AT BRIDGE NUMBERS 138, 143, 146, 149, 151 and 152.**

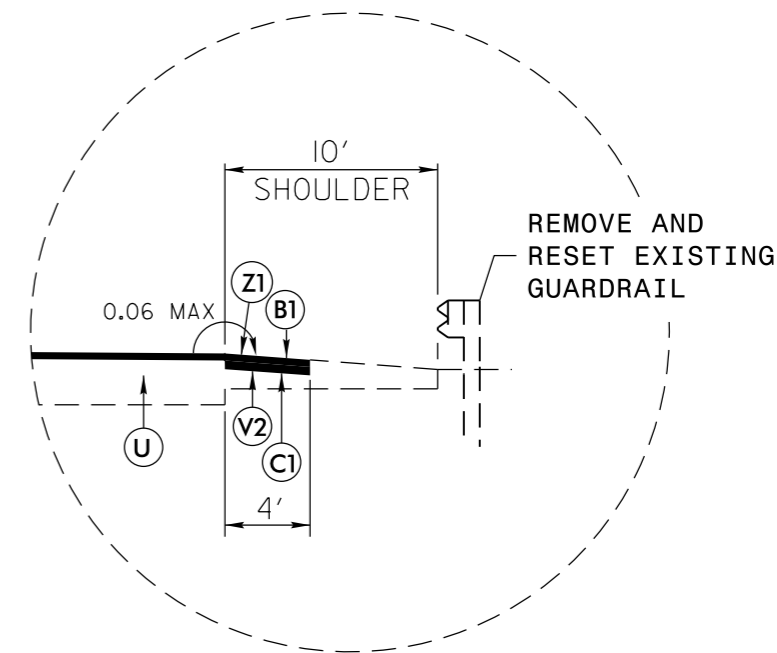

DETAIL D
VARIOUS LOCATIONS

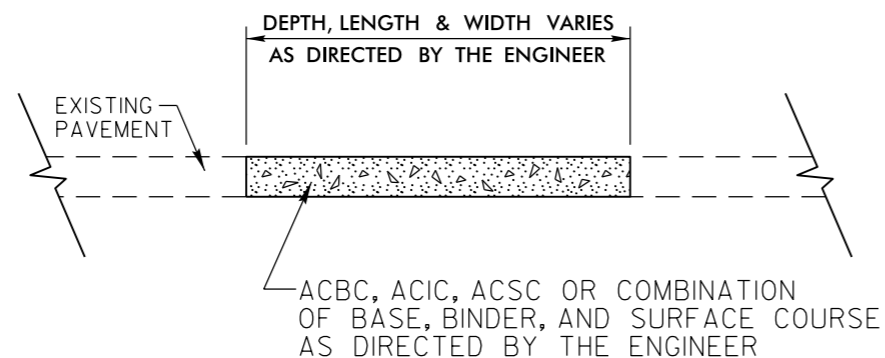

DETAIL FOR
PATCHING EXISTING PAVEMENT

PAVEMENT SCHEDULE	
B1	PROP. OPEN-GRADED ASPHALT FRICTION COURSE, TYPE FC-1 MODIFIED, AT AN AVERAGE RATE OF 70 LBS. PER SQ. YD.
C1	PROP. APPROX. 2" ASPHALT CONCRETE SURFACE COURSE, TYPE S9.5C, AT AN AVERAGE RATE OF 224 LBS. PER SQ. YD.
U	EXISTING PAVEMENT
V2	MILLING ASPHALT PAVEMENT, 2" DEPTH
V3	INCIDENTAL MILLING
Z1	MILLED RUMBLE STRIPS (ASPHALT CONCRETE)