


"E" SIGNS

<p>401 QUANTITY REQ'D <u> 1 </u></p> <div style="text-align: center;"> <p>36" X 36" R1-1</p> </div> <p>ONE "U" POST PER SIGN</p>	<p>402 QUANTITY REQ'D <u> 1 </u></p> <div style="text-align: center;"> <p>36" X 36" W3-5</p> </div> <p>ONE "U" POST PER SIGN</p>	<p>403 QUANTITY REQ'D <u> 1 </u></p> <div style="text-align: center;"> <p>24" X 30" R2-1</p> </div> <p>ONE "U" POST PER SIGN</p>
--	--	--

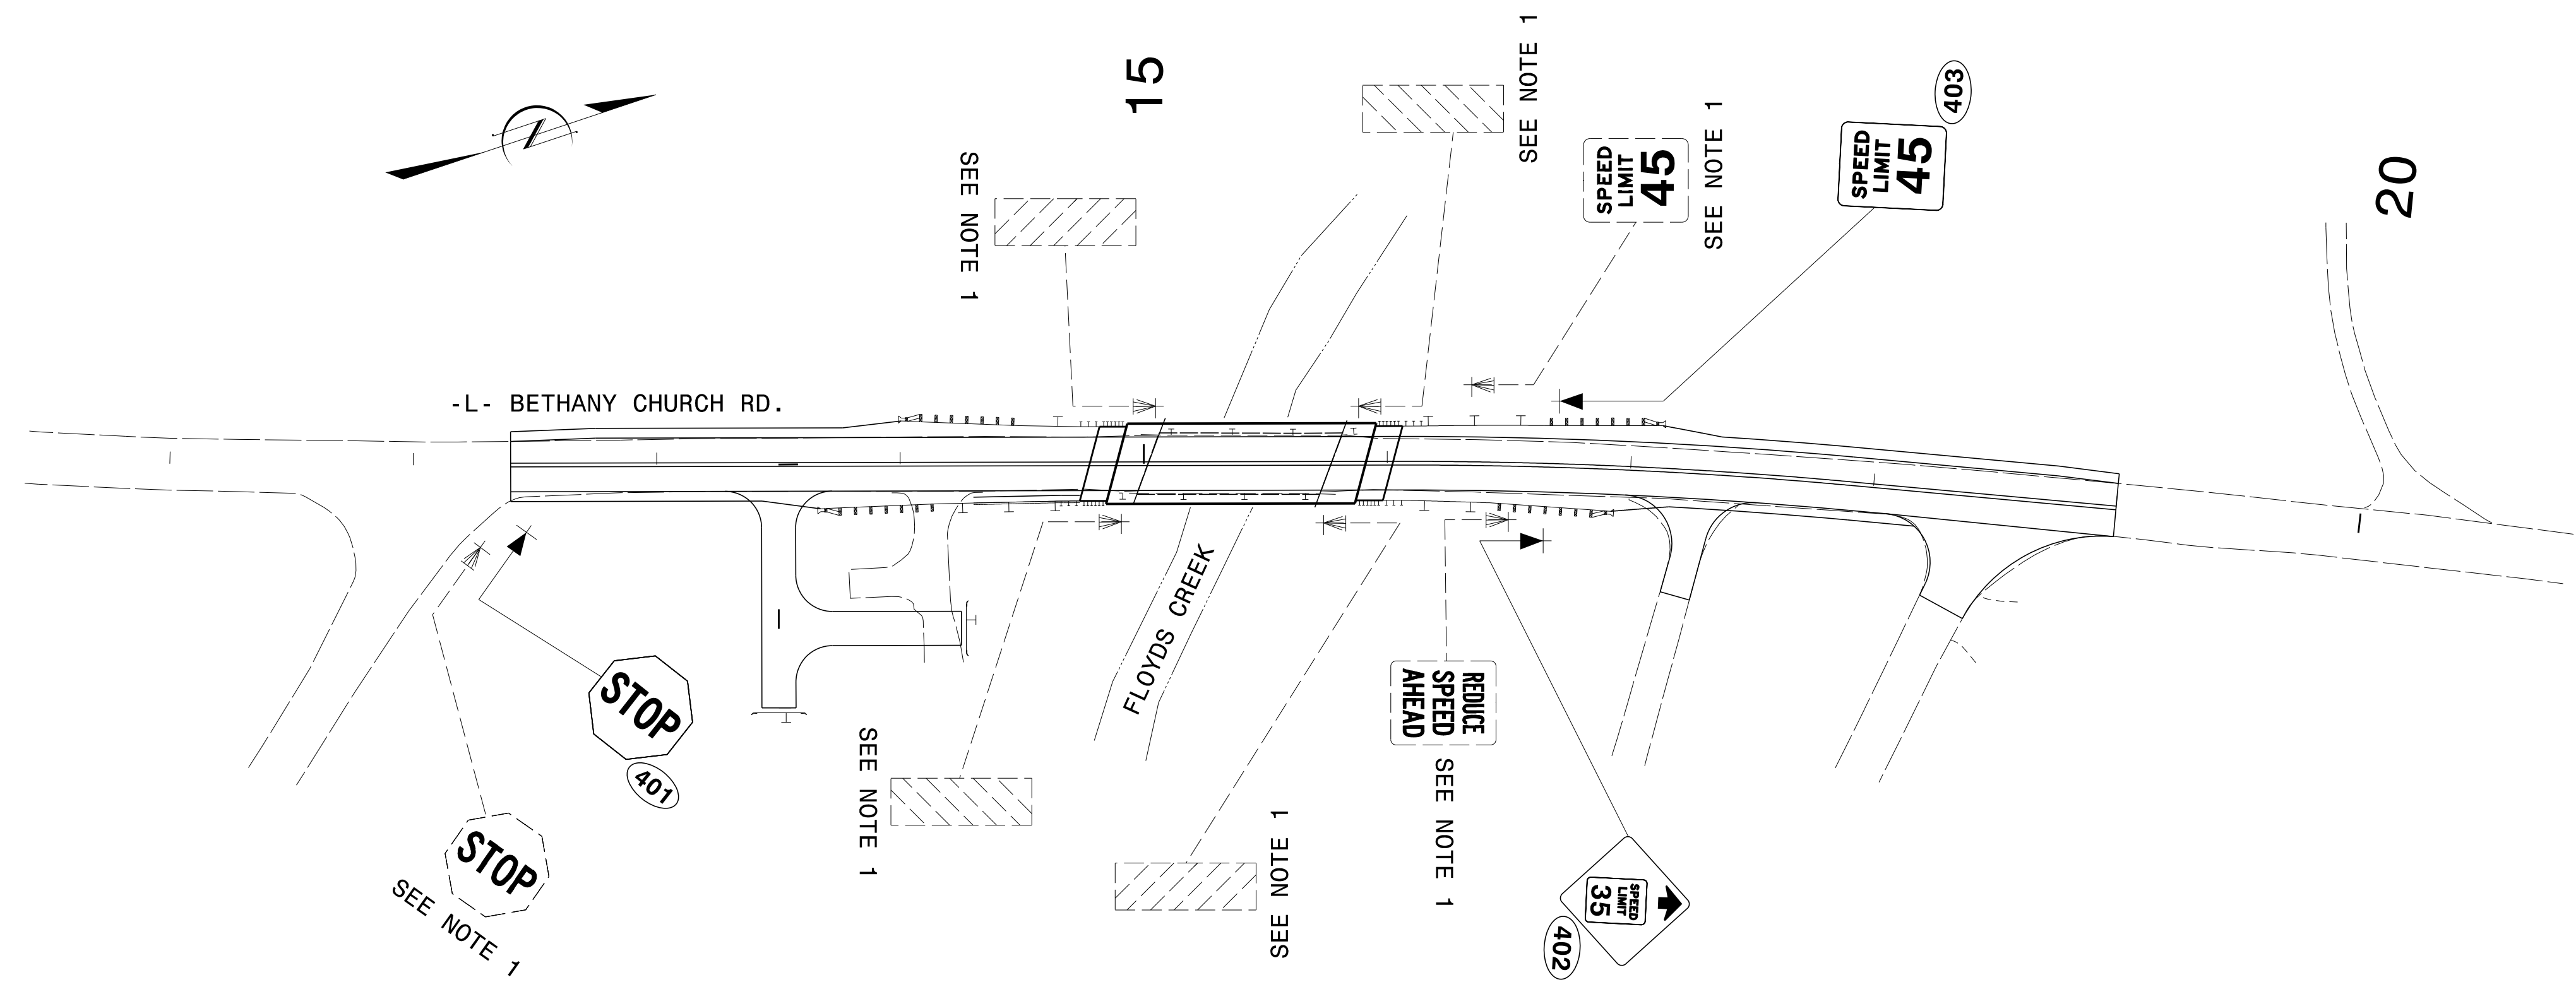

PROJECT NOTES:
1) DISPOSAL OF SIGN SYSTEM, U-CHANNEL

**SIGN DETAIL SHEET
AND "E" SIGNS**

I:\T\2016
 P:\T\Projects-B\B5397\Traffic\Signing\CADD\Signing Layout Plans\B-5397-SIGN-2.dgn
 Jseribbeard