


8/23/19

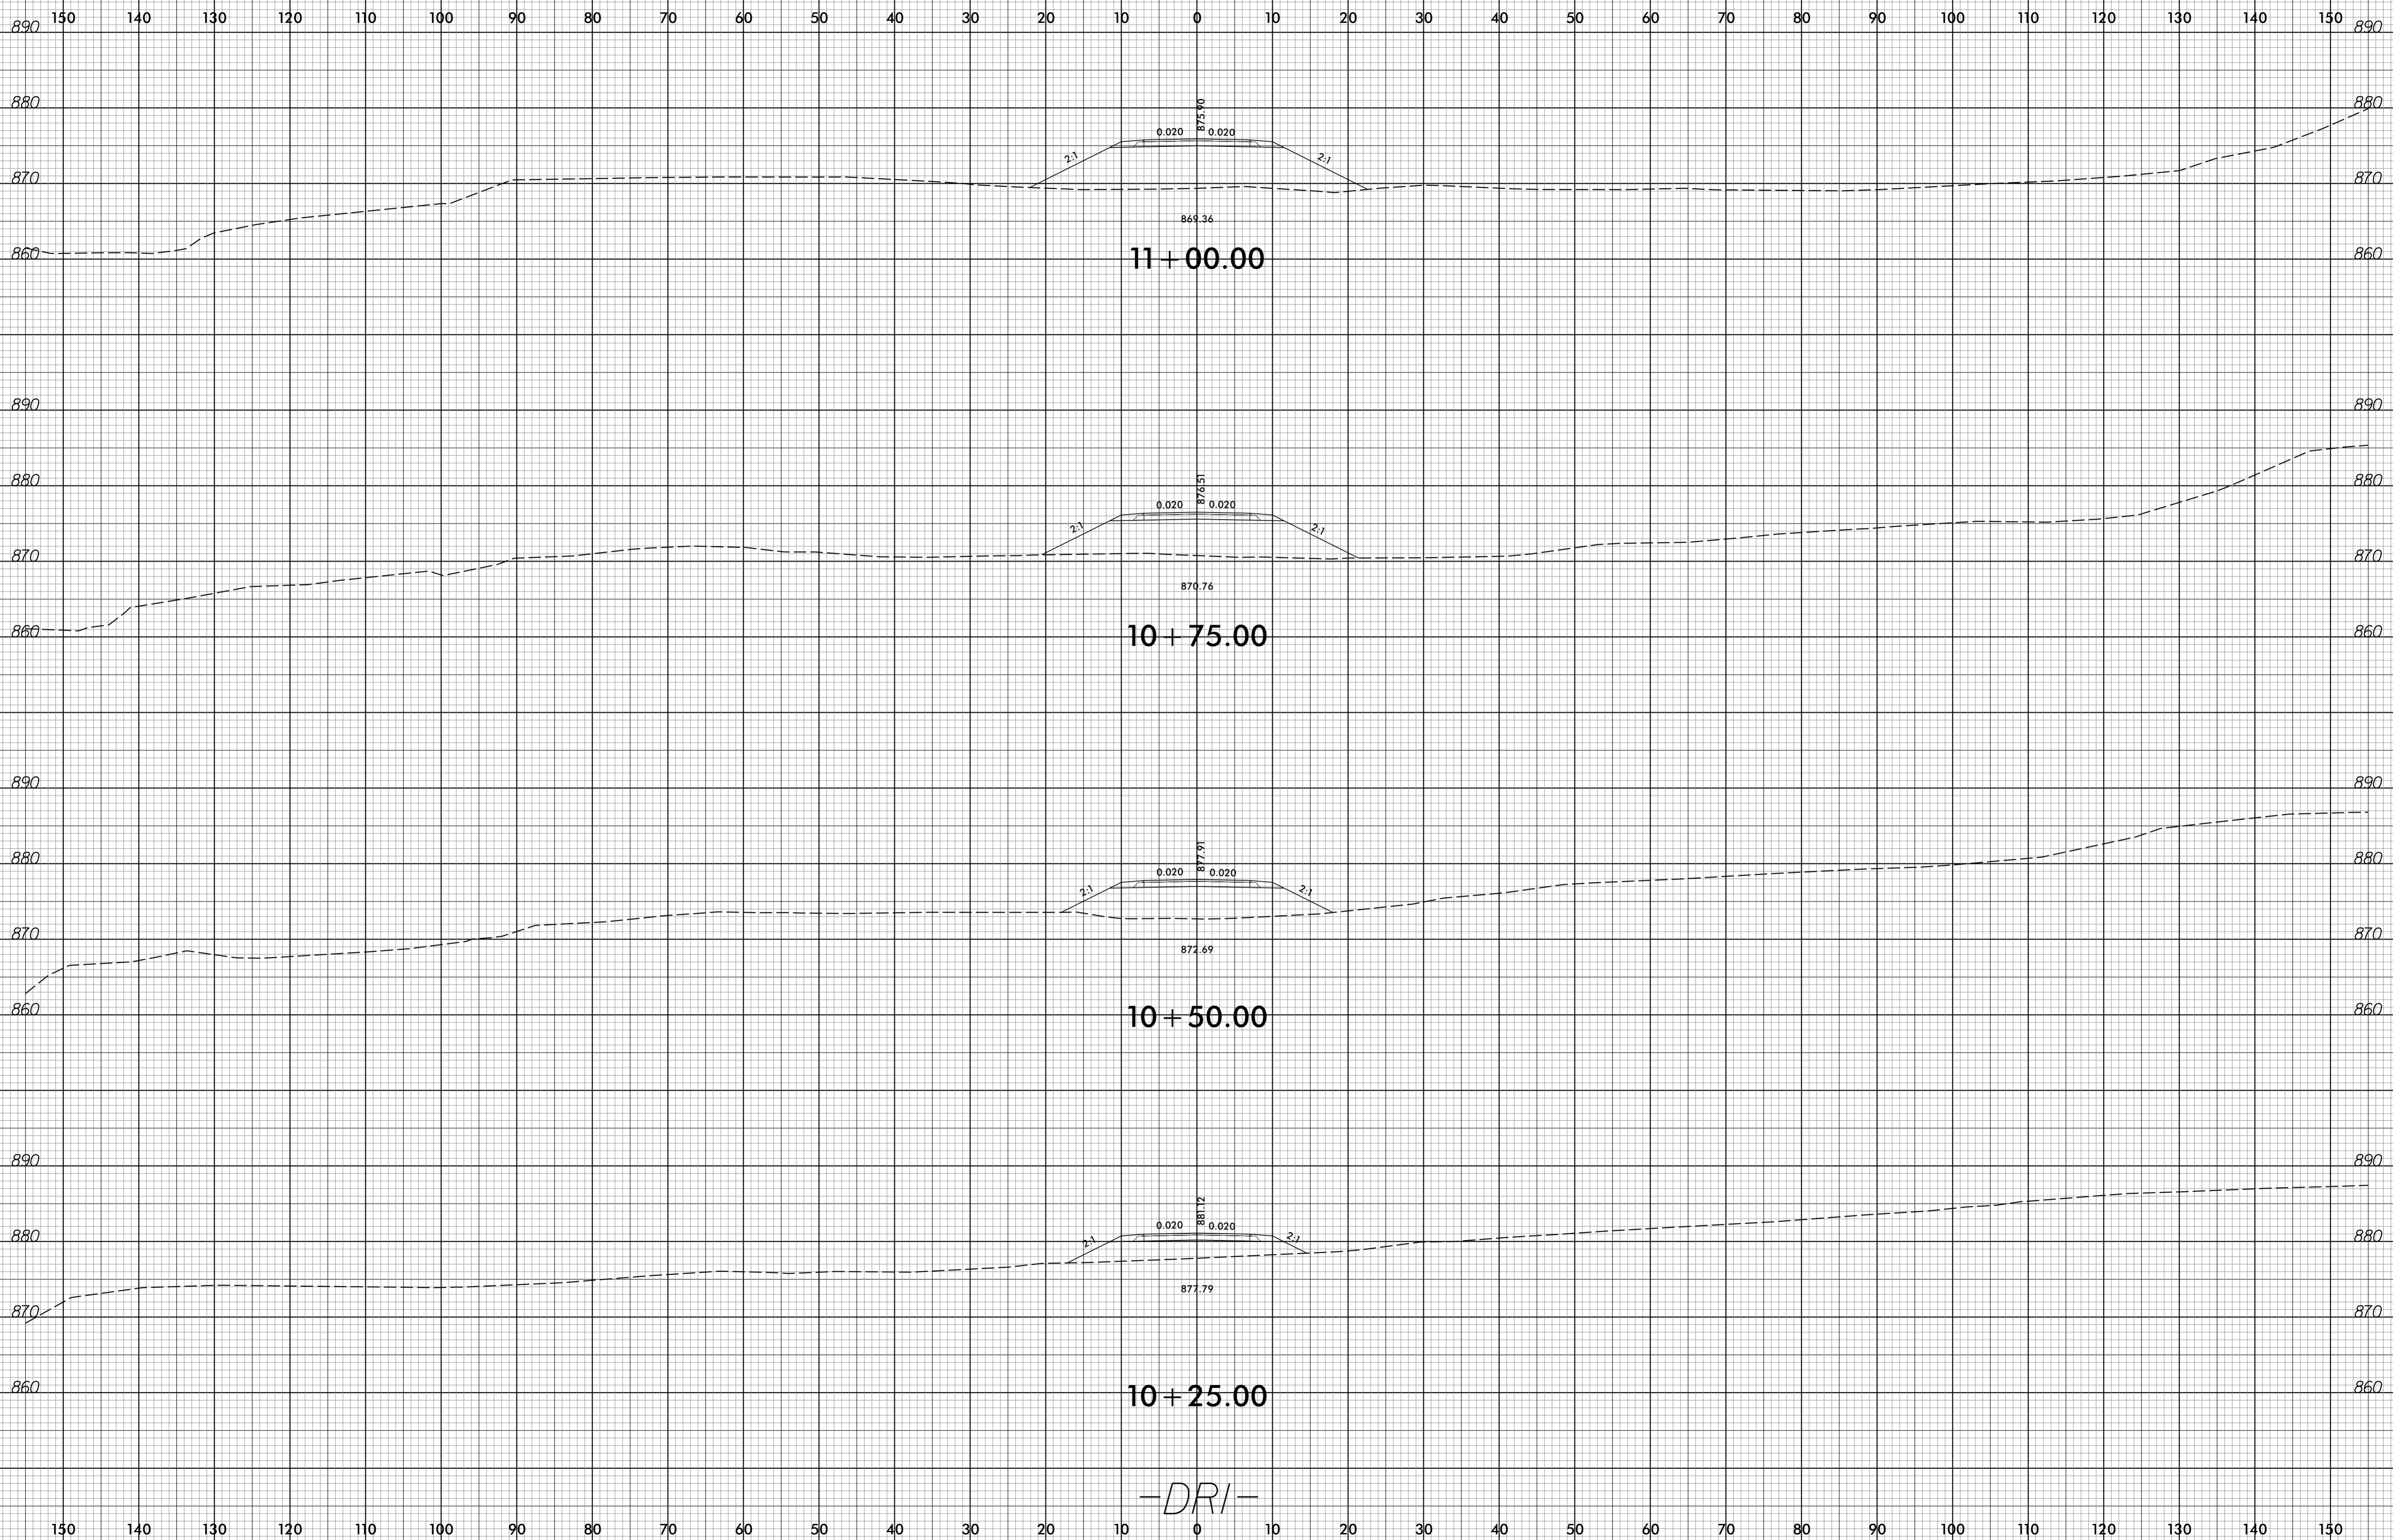

-DRI-

8/26/2016
F:\Roadway\Corridor\Modelling\B5397_Rdy_xp1_cm_DRI.dgn
USER:NAME