


PROJECT: B-5936

CONTRACT: C203993

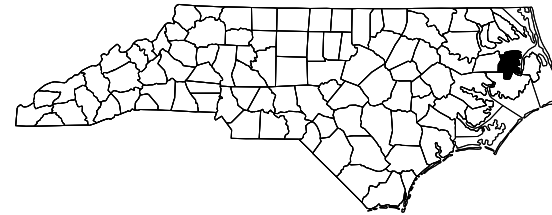


STATE OF NORTH CAROLINA
DIVISION OF HIGHWAYS

TYRRELL AND DARE COUNTIES

STATE	STATE PROJECT REFERENCE NO.	SHEET NO.	TOTAL SHEETS
N.C.	B-5936	1	
STATE PROJ. NO.	F.A. PROJ. NO.	DESCRIPTION	
46478.1.1	—	P.E.	
46478.3.1	—	CONSTR.	


LOCATION: TYRRELL AND DARE COUNTIES:
BRIDGE #7 OVER ALLIGATOR RIVER ON US 64

TYPE OF WORK: BRIDGE PRESERVATION WITH EPOXY DECK OVERLAY, JOINT REPLACEMENT, CONCRETE SUPERSTRUCTURE & SUBSTRUCTURE REPAIR, PILE JACKETING REPAIR, PIVOT PIER PILE REPAIR AND MECHANICAL AND ELECTRICAL REHABILITATION OF SWING SPAN.

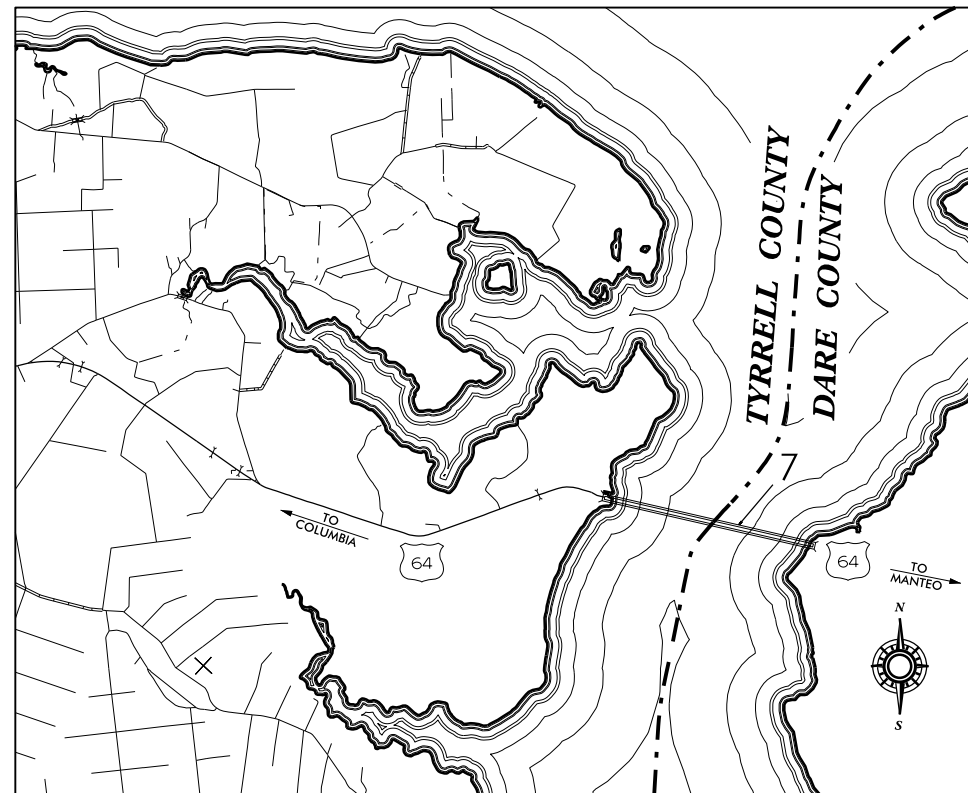

VICINITY MAP - TYRRELL & DARE CO.

DOCUMENT NOT CONSIDERED
FINAL UNLESS ALL
SIGNATURES COMPLETED

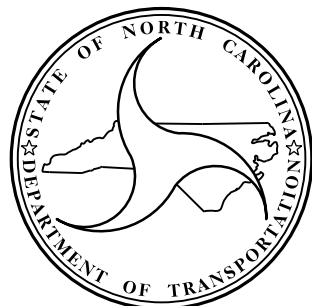

DESIGN DATA

BRIDGE
#7 ADT 2011 = 3600

PROJECT LENGTH

BRIDGE
#7 = 2.828 MILE


Prepared In the Office of:
**DEPARTMENT OF TRANSPORTATION
DIVISION OF HIGHWAYS**
STRUCTURES MANAGEMENT UNIT - PRESERVATION & REPAIR GROUP
1000 BIRCH RIDGE DR. RALEIGH, N.C. 27610

MACK BAILEY, PE
PROJECT ENGINEER

2012 STANDARD SPECIFICATIONS

LETTING DATE:
FEBRUARY 21, 2017

DocuSigned by:

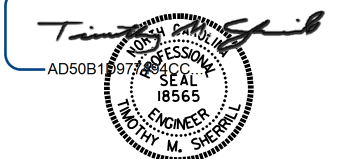

1/12/2017

TIMOTHY M. SHERRILL, PE
PROJECT DESIGN ENGINEER