



NOTES:

1. ALL NOTES ON SHEET E-43 APPLY TO THIS SHEET.

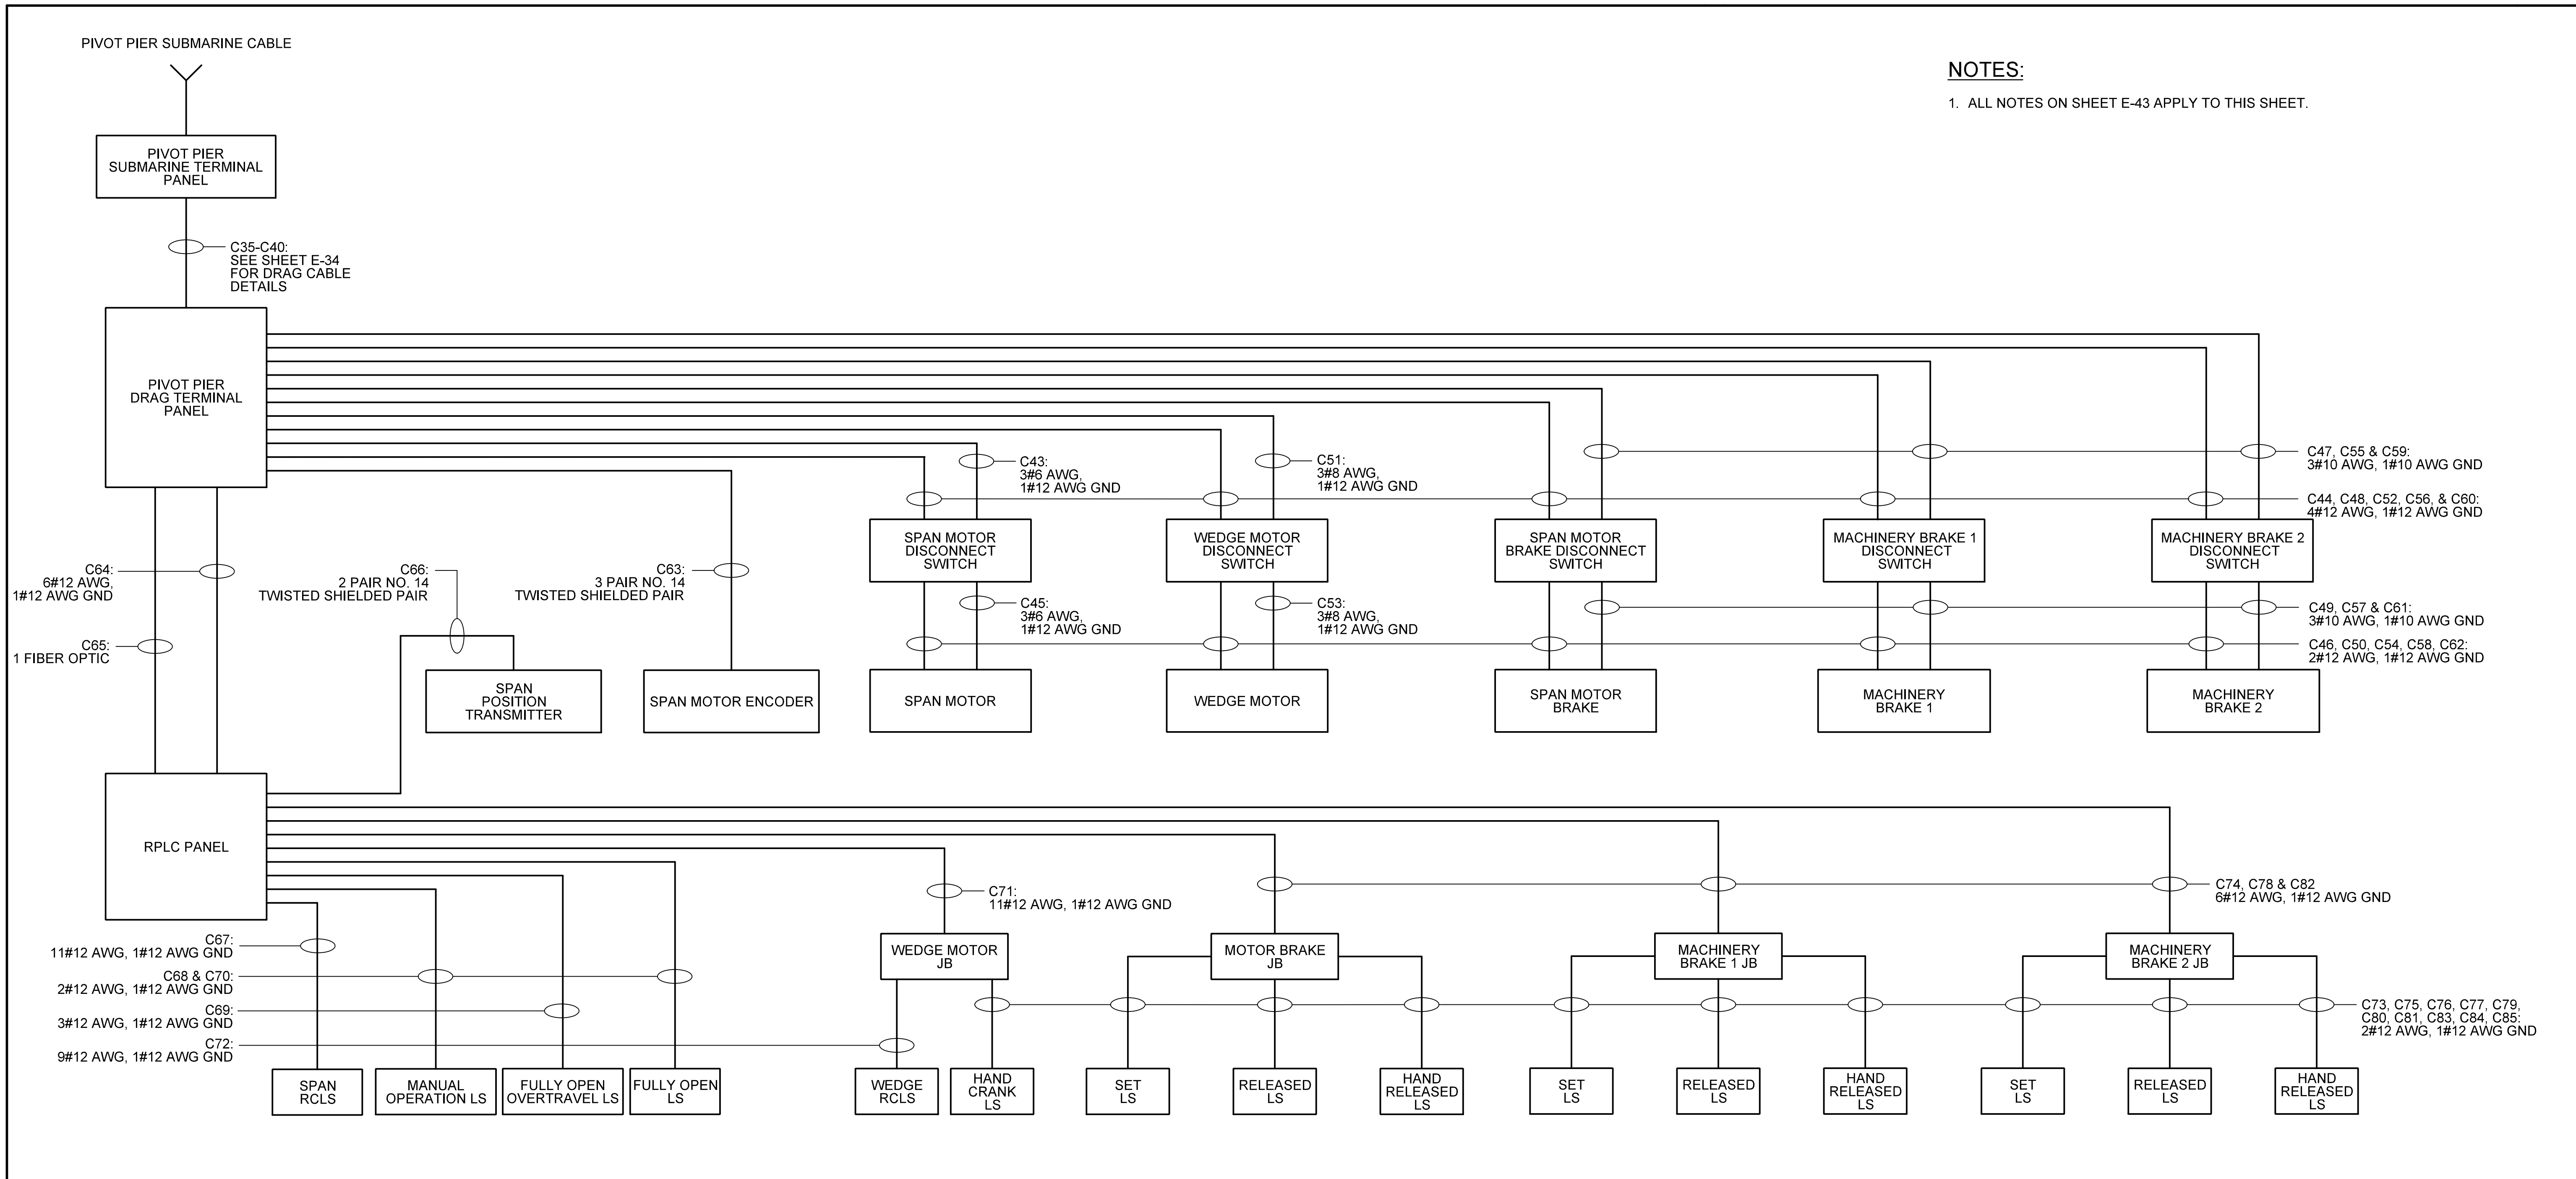

PIVOT PIER CONDUIT SCHEMATIC

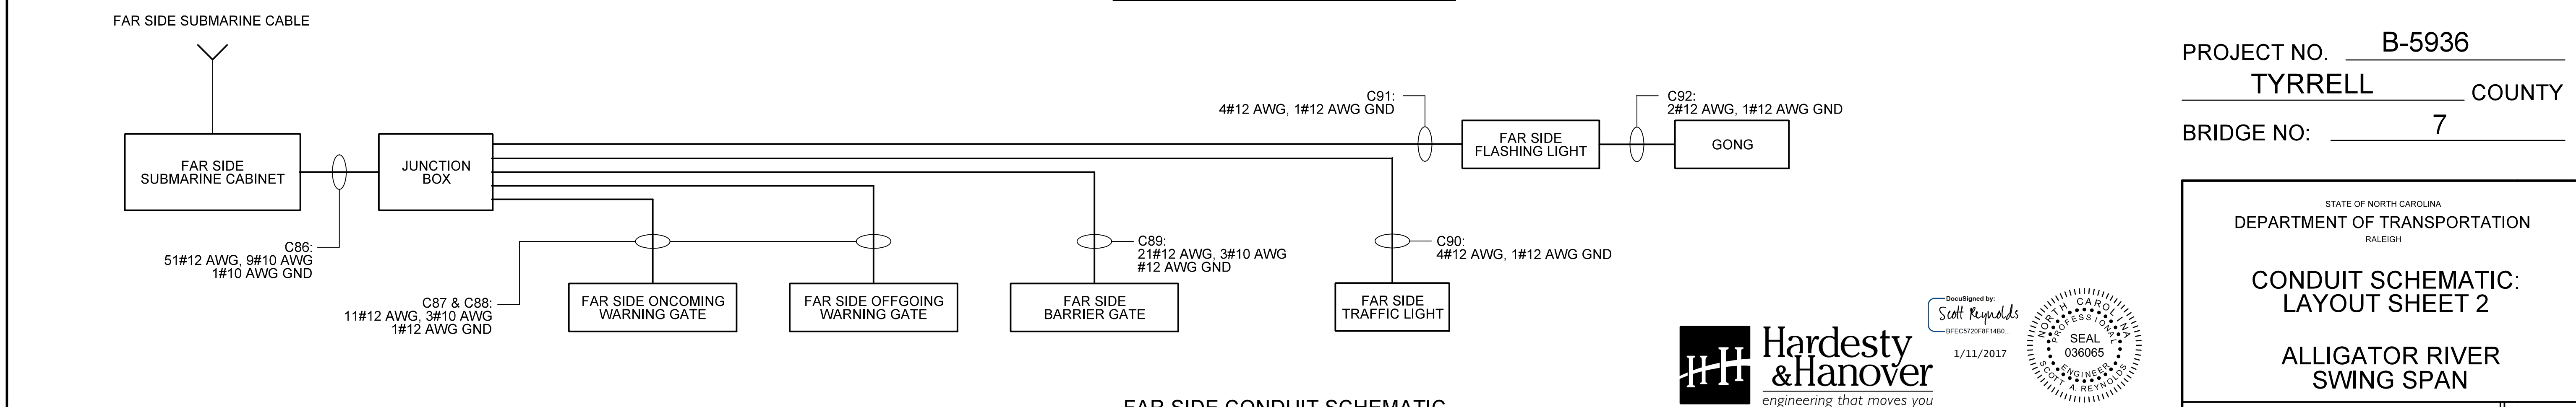

FAR SIDE CONDUIT SCHEMATIC

PROJECT NO. B-5936
 TYRRELL COUNTY
 BRIDGE NO: 7

STATE OF NORTH CAROLINA
 DEPARTMENT OF TRANSPORTATION
 RALEIGH

**CONDUIT SCHEMATIC:
 LAYOUT SHEET 2**

**ALLIGATOR RIVER
 SWING SPAN**

DRAWN BY: _QIV DATE: 8/8/2016
 CHECKED BY: _MJT DATE: 8/8/2016
 DESIGN ENGINEER OF RECORD: _CHS DATE: 8/8/2016

| | |
|------------|------------|
| DWG NUMBER | TOTAL DWGS |
| 60 | 90 |

DOCUMENT NOT CONSIDERED
 FINAL UNLESS ALL
 SIGNATURES COMPLETED

| REVISIONS | | | | | | SHEET NO. |
|-----------|----|------|----|----|------|--------------|
| NO | BY | DATE | NO | BY | DATE | E-44 |
| 1 | | | 3 | | | TOTAL SHEETS |
| 2 | | | 4 | | | 51 |

