


NOTE: REMOVE ANY EXISTING PAVEMENT MARKINGS THAT CONFLICT WITH THE TEMPORARY PATTERN SHOWN AS NECESSARY

APPROVED: *Helen Shyu*
 DATE: 12/14/2016

SEAL

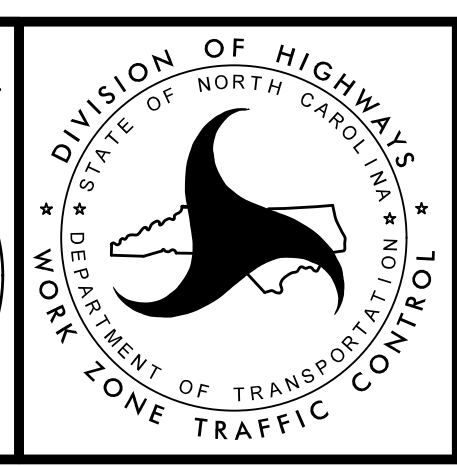

TRANSPORTATION MANAGEMENT PLAN

TRAFFIC CONTROL DETAIL

DOCUMENT NOT CONSIDERED FINAL UNLESS ALL SIGNATURES COMPLETED

HNTB HNTB NORTH CAROLINA, P.C.
 343 E. SIX FORKS ROAD, SUITE 200
 RALEIGH, NORTH CAROLINA 27609
 NC LICENSE NO: C-1554

10:55:36 AM
 \\TC\B-5937_fc.plt.dgn
 HNTB