


NOTE: REMOVE ANY EXISTING PAVEMENT MARKINGS THAT CONFLICT WITH THE TEMPORARY PATTERN SHOWN AS NECESSARY

4:34:50 PM
TCP-B-5937-TC.plt2.dgn
HNTB

**DOCUMENT NOT CONSIDERED FINAL
UNLESS ALL SIGNATURES COMPLETED**



APPROVED: *Helen Shyu*
DP-15075AG0E4KEF
 DATE: 12/14/2016
 SEAL

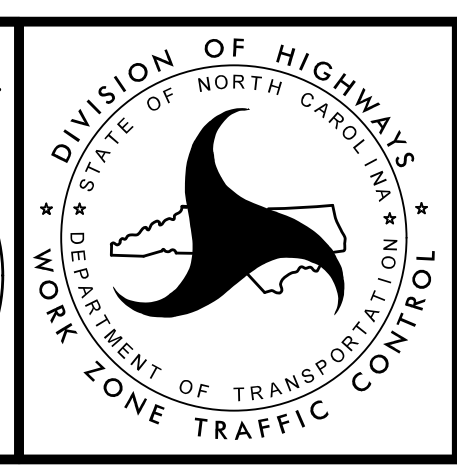

TRANSPORTATION
MANAGEMENT PLAN
TRAFFIC CONTROL
DETAIL