


NOTE: REMOVE ANY EXISTING PAVEMENT MARKINGS THAT CONFLICT WITH THE TEMPORARY PATTERN SHOWN AS NECESSARY

4:34:57 PM
\\TCP\B-5937_fc.pld3.dgn
HNTB

DOCUMENT NOT CONSIDERED FINAL UNLESS ALL SIGNATURES COMPLETED



APPROVED: *Helen Shyu*
DATE: 12/14/2016
SEAL
NORTH CAROLINA PROFESSIONAL ENGINEER
SEAL 042517
HELEN SHYU

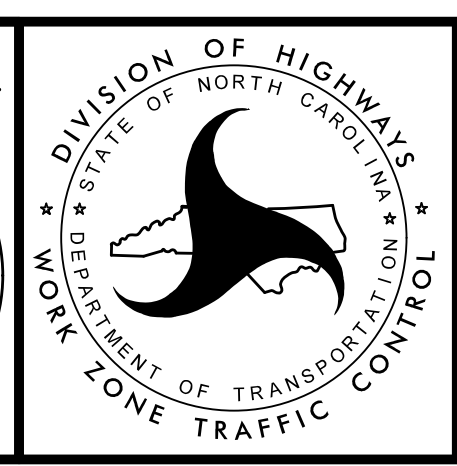

TRANSPORTATION MANAGEMENT PLAN
TRAFFIC CONTROL DETAIL