




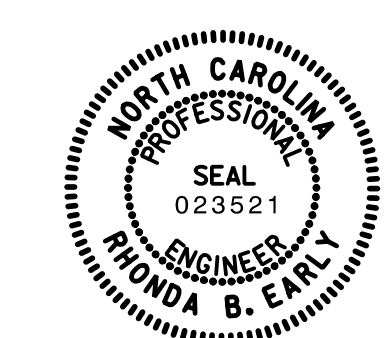

TIP NO. B-5937	SHEET NO. PMP - 1A
APPROVED: <i>Rhonda B. Early</i> <small>F34CAFAC0BF48A</small>	
DATE: 12/12/2016	
SEAL	
	
DOCUMENT NOT CONSIDERED FINAL UNLESS ALL SIGNATURES COMPLETED	




FINAL PAVEMENT MARKING SCHEDULE

MATERIAL	SYMBOL	DESCRIPTION
PAVEMENT MARKING		
<u>POLYUREA (4")</u>		
	V8	2FT-6FT WHITE MINI-SKIP
	VA	WHITE EDGELINE
	VB	YELLOW EDGELINE
	VC	10FT WHITE SKIP
	VD	3FT-9FT WHITE MINI-SKIP
	VE	WHITE SOLID LANE LINE
	VF	10FT YELLOW SKIP
	VH	YELLOW SINGLE CENTER
	VI	YELLOW DOUBLE CENTER
<u>THERMOPLASTIC (12") (90 mil)</u>		
	TV	YELLOW DIAGONAL
<u>THERMOPLASTIC (24") (120 mil)</u>		
	T2	WHITE STOPBAR
	T3	WHITE CROSSWALK
<u>THERMOPLASTIC SYMBOL (90 mil)</u>		
	UA	LEFT TURN ARROW
	UB	RIGHT TURN ARROW
	UC	STRAIGHT ARROW
<u>THERMOPLASTIC CHARACTERS (120 mil)</u>		
	UI	ALPHANUMERIC CHAR.

LEGEND

- GENERAL**
-  DIRECTION OF TRAFFIC FLOW
 -  NORTH ARROW
 -  PROPOSED PVMT.  EXIST. PVMT.

PAVEMENT MARKINGS

- PAVEMENT MARKING SYMBOLS
- UA 
 - UB 
 - UC 

4:22:03 PM 12/12/2016 B-5937_PMP-1A.dgn



PAVEMENT MARKING DETAIL