
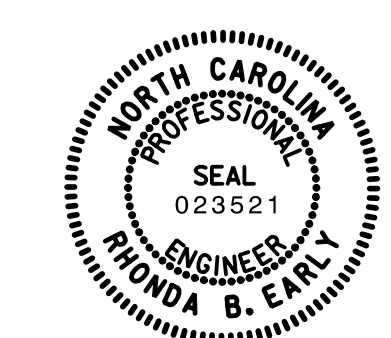
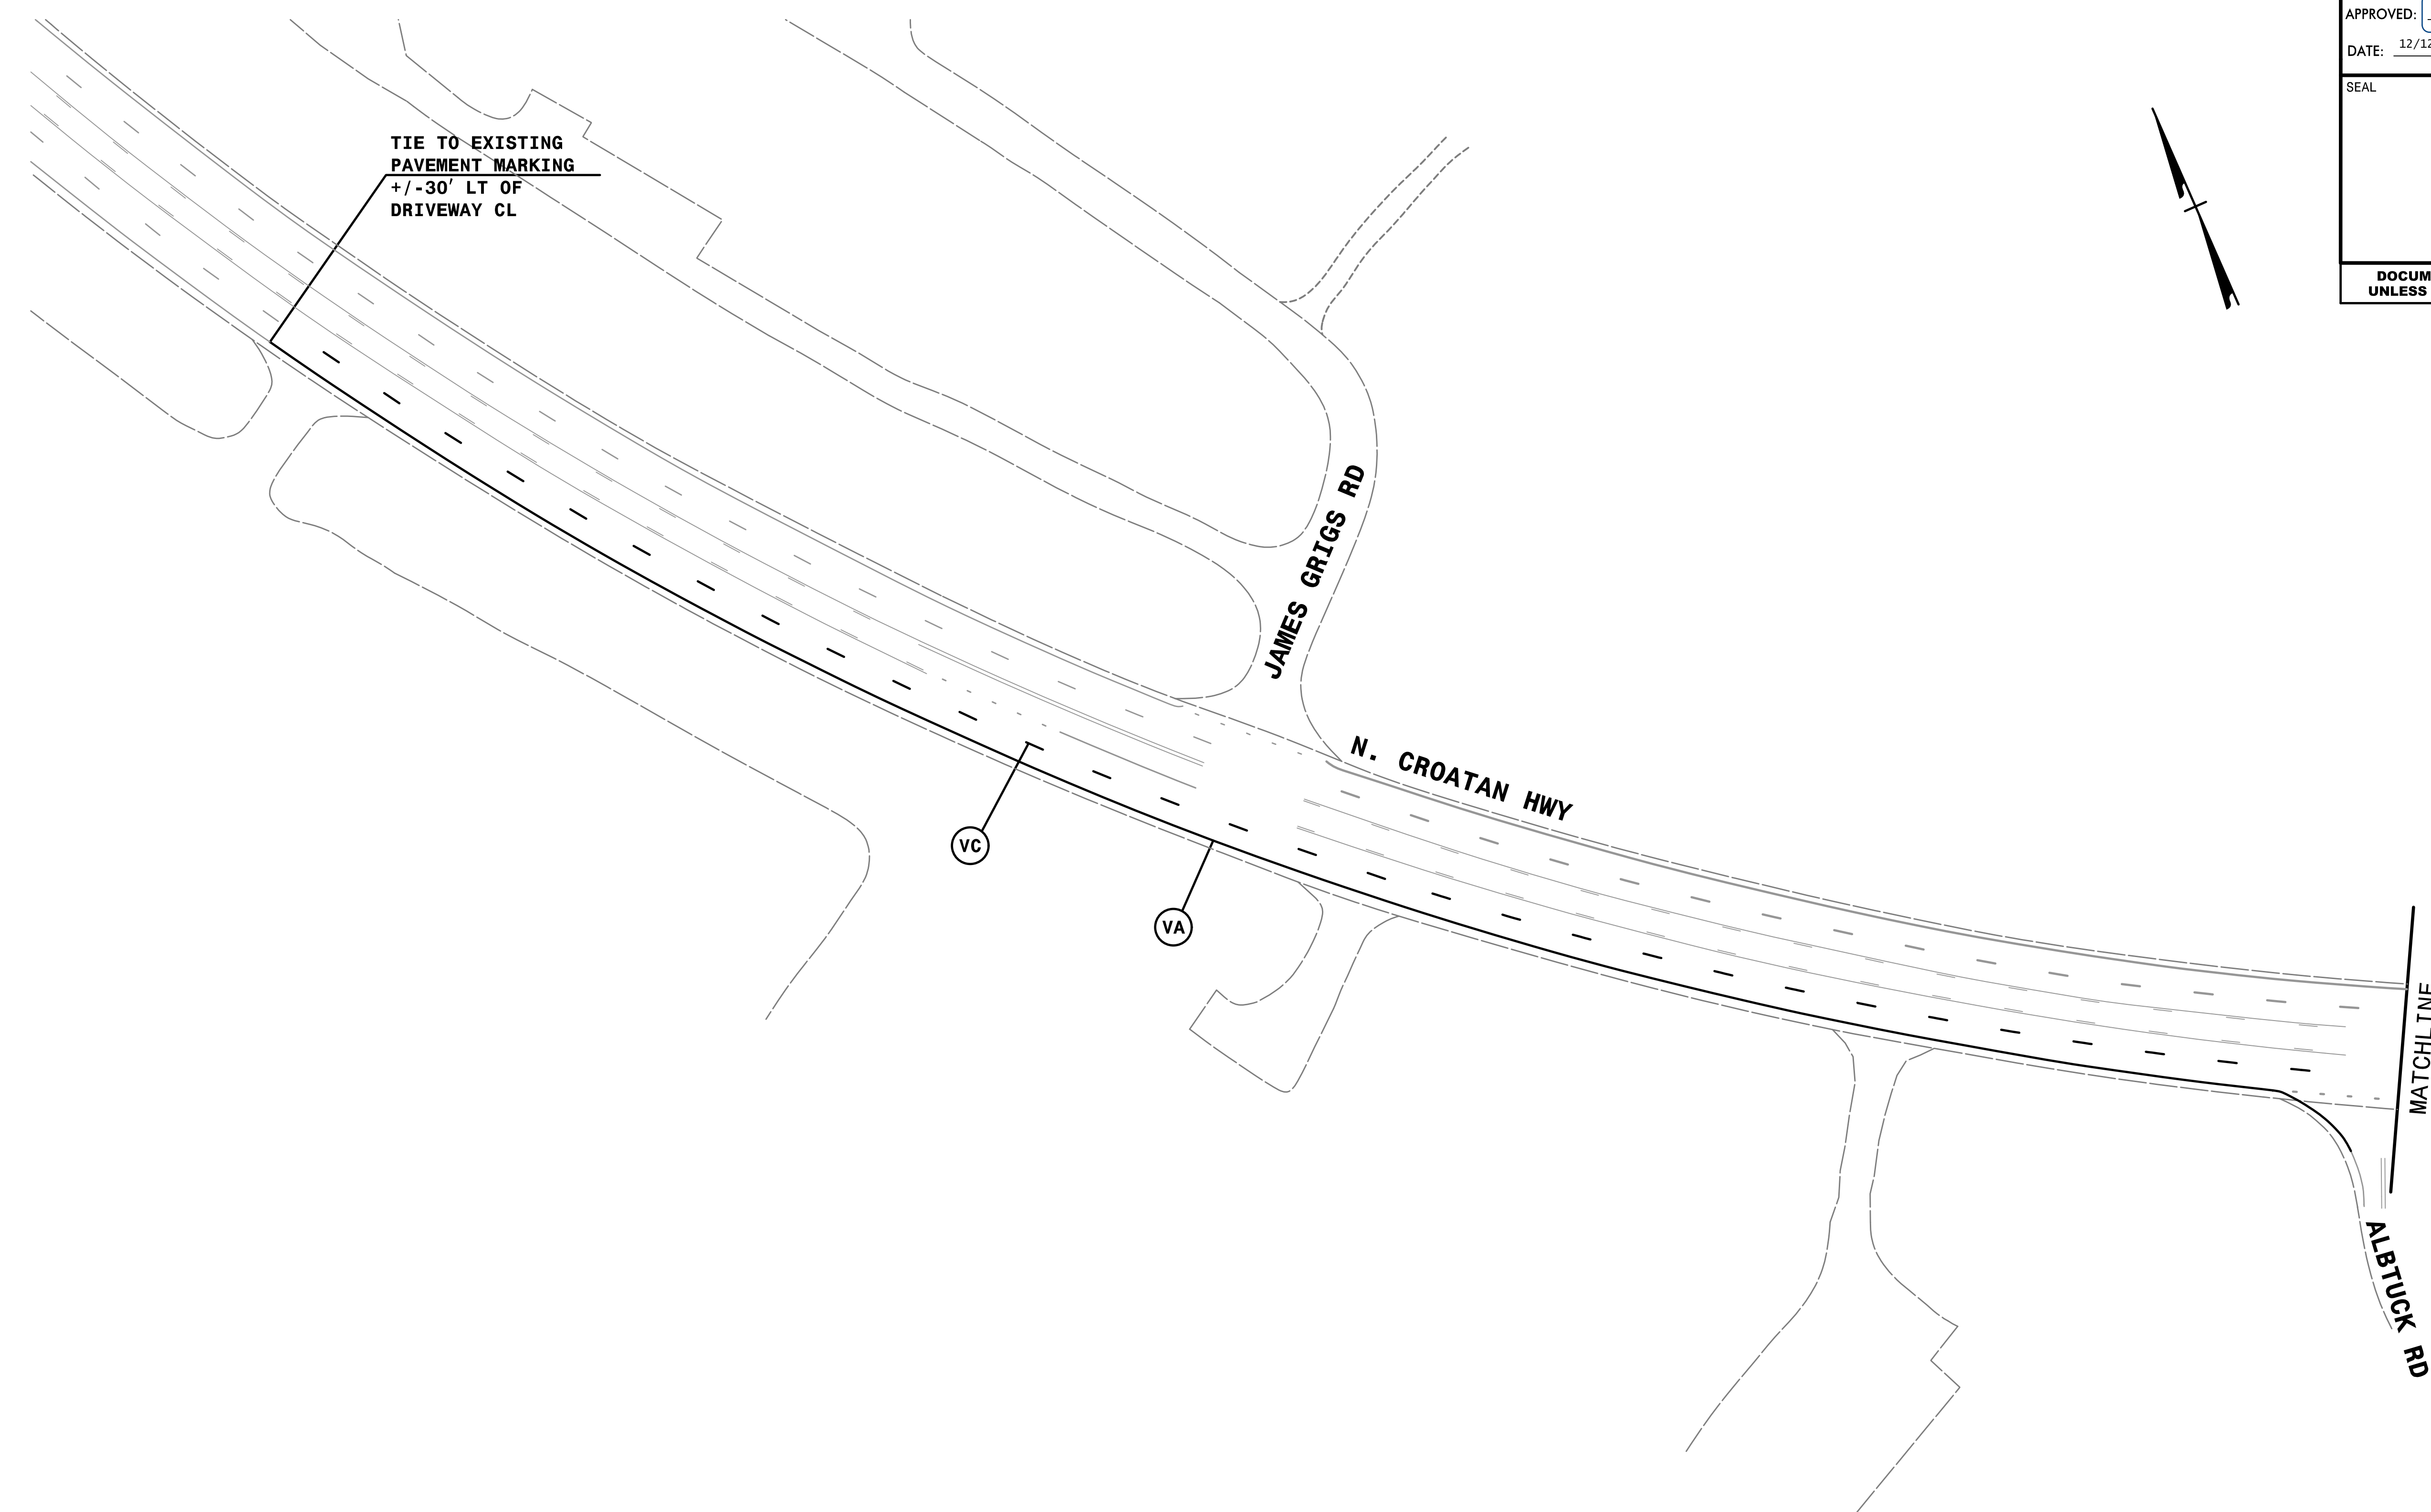


TIP NO. B-5937	SHEET NO. PMP-2
APPROVED: <i>Rhonda B. Early</i> <small>FMCA#FAC08BF48A</small>	
DATE: 12/12/2016	
SEAL 	
DOCUMENT NOT CONSIDERED FINAL UNLESS ALL SIGNATURES COMPLETED	

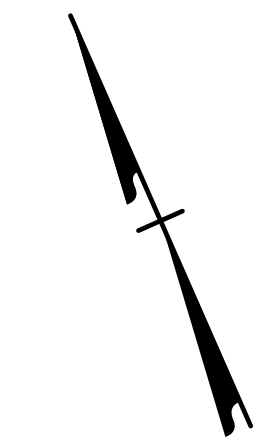

NOTE: ALL LANE WIDTHS ARE 12' UNLESS OTHERWISE SHOWN.

REMOVE CONFLICTING PAVEMENT MARKING.

4:22:12 PM
K:\PMP\B5937_PMP_PMP02.dgn
HNTB

HNTB HNTB NORTH CAROLINA, P.C.
343 E. SIX FORKS ROAD, SUITE 200
RALEIGH, NORTH CAROLINA 27609
NC License No: C-1554

PAVEMENT MARKING DETAIL