
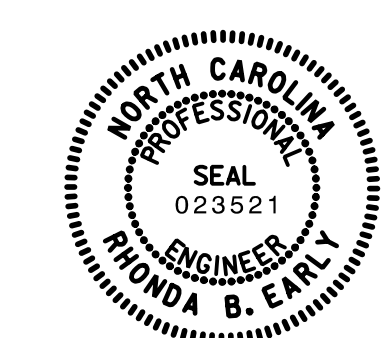


TIP NO. B-5937	SHEET NO. PMP-3
APPROVED: <i>Rhonda B. Early</i> F34CAFAC0BFB48A	
DATE: 12/12/2016	
SEAL	
	
DOCUMENT NOT CONSIDERED FINAL UNLESS ALL SIGNATURES COMPLETED	

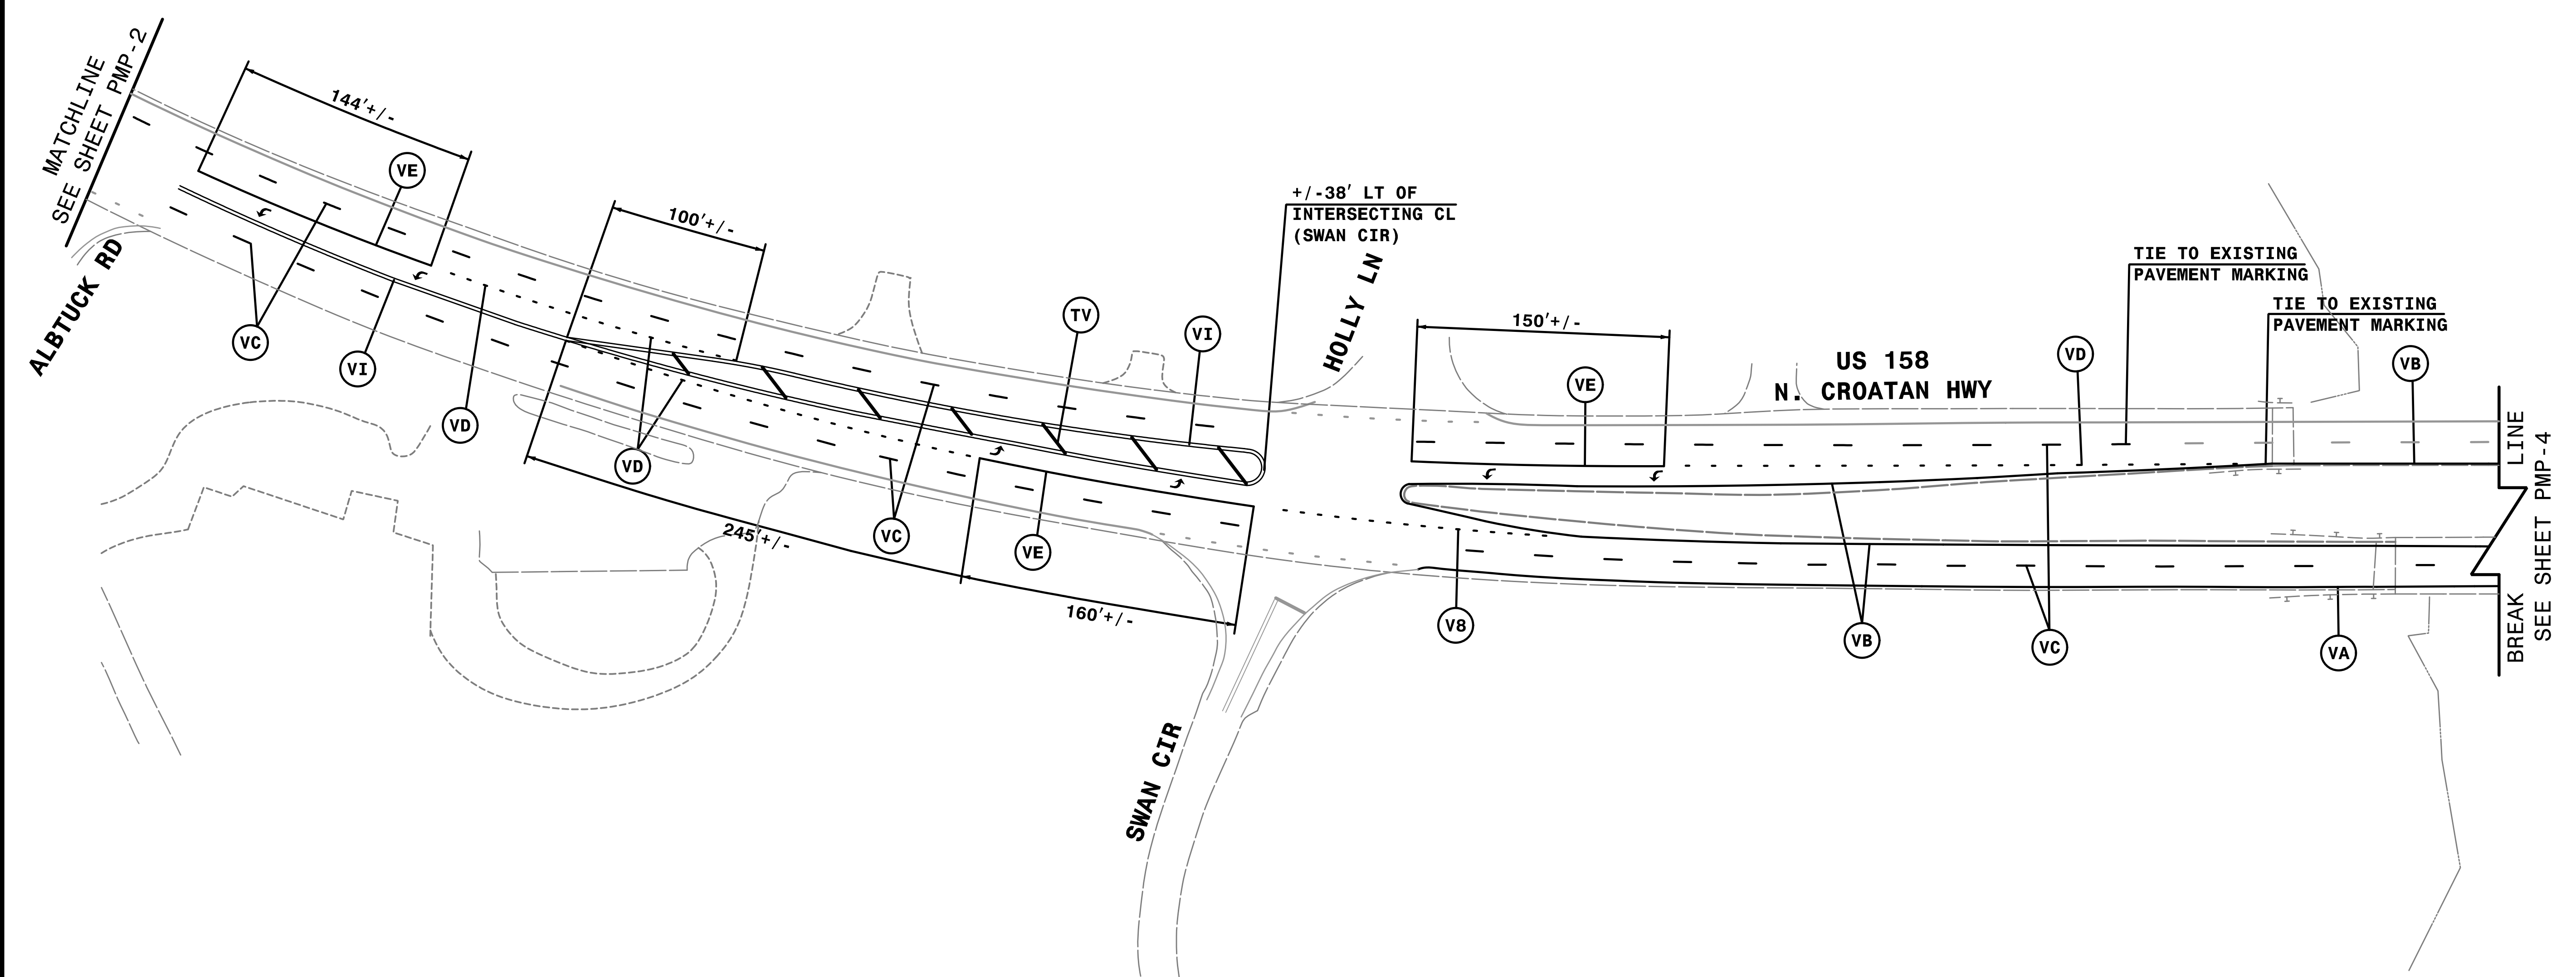

NOTE: ALL LANE WIDTHS ARE 12' UNLESS OTHERWISE SHOWN.
 REMOVE CONFLICTING PAVEMENT MARKING.

4:22:19 PM
 K:\PMP\B5937_PMP_PMP03.dgn
 HNTB

HNTB HNTB NORTH CAROLINA, P.C.
 343 E. SIX FORKS ROAD, SUITE 200
 RALEIGH, NORTH CAROLINA 27609
 NC LICENSE NO: C-1554

PAVEMENT MARKING DETAIL