
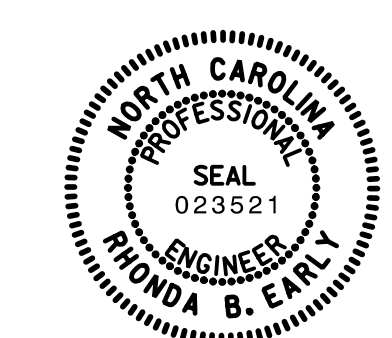


TIP NO. B-5937	SHEET NO. PMP-4
APPROVED: <i>Rhonda B. Early</i> F3MCAFAC08BF48A	
DATE: 12/12/2016	
	
DOCUMENT NOT CONSIDERED FINAL UNLESS ALL SIGNATURES COMPLETED	

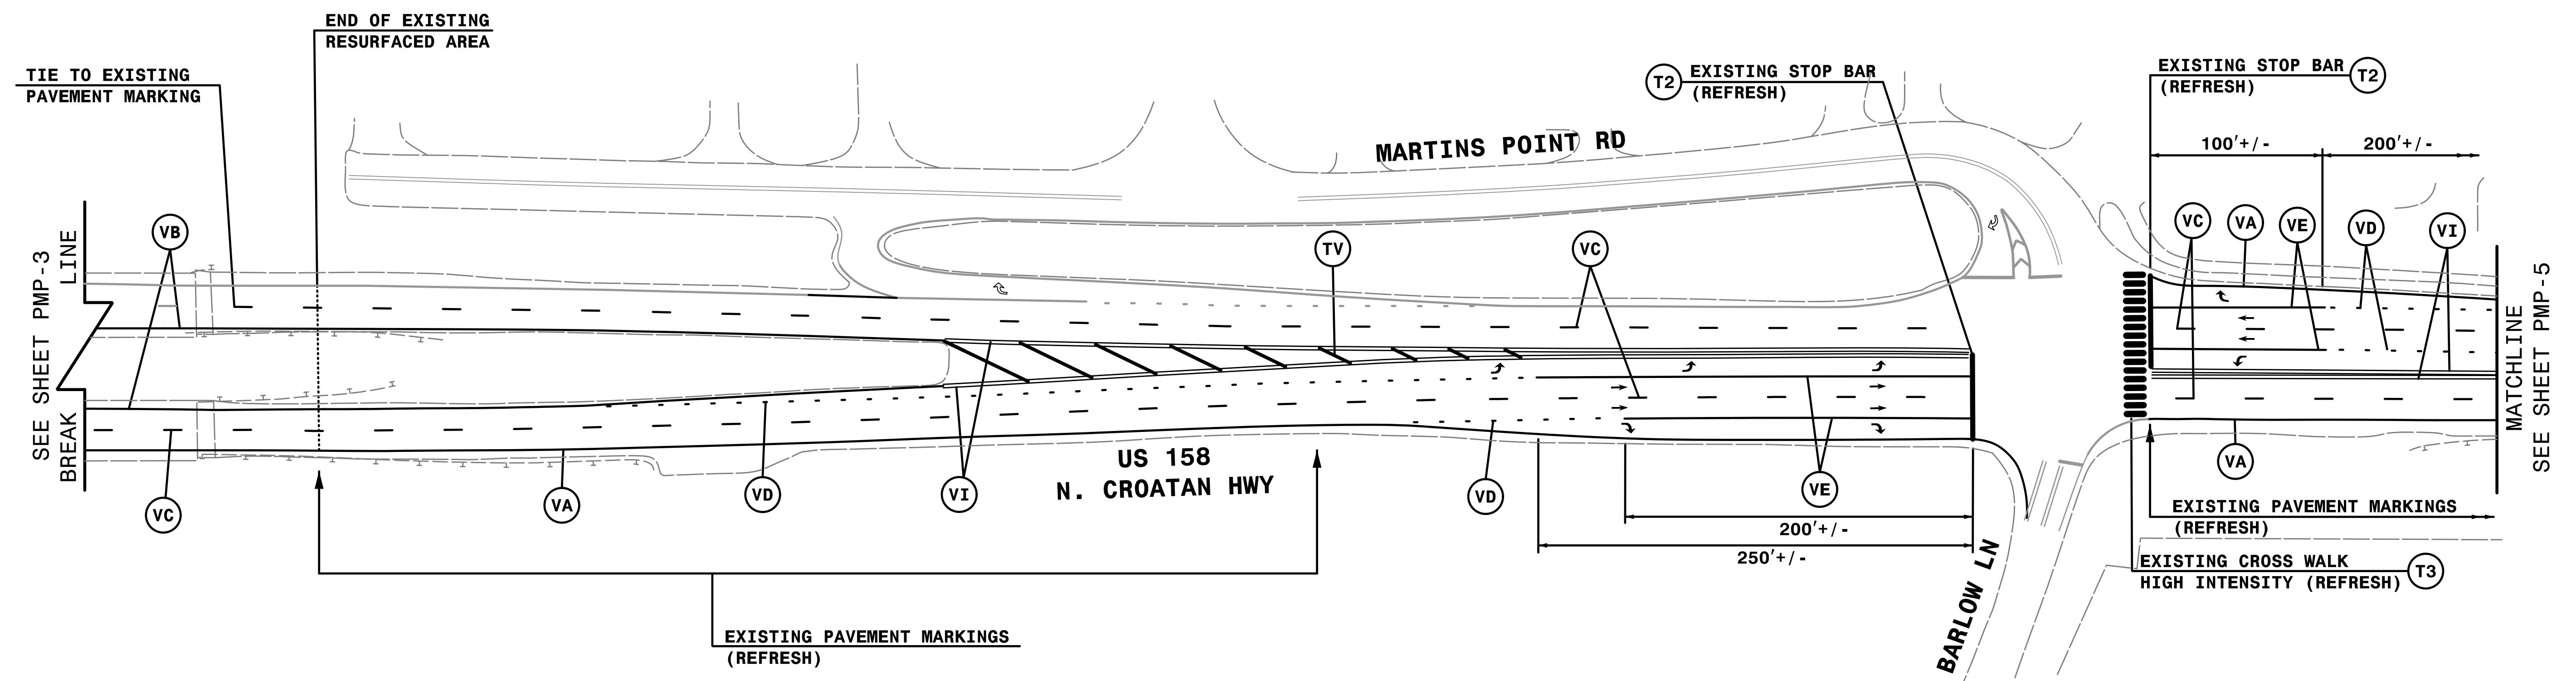

NOTE: ALL LANE WIDTHS ARE 12' UNLESS OTHERWISE SHOWN.

REMOVE CONFLICTING PAVEMENT MARKING.

4:22:25 PM  
K:\PMP\B5937\_PMP\_PMP04.dgn  
HNTB

**HNTB** HNTB NORTH CAROLINA, P.C.  
343 E. SIX FORKS ROAD, SUITE 200  
RALEIGH, NORTH CAROLINA 27609  
NC LICENSE NO: C-1554

**PAVEMENT MARKING DETAIL**