
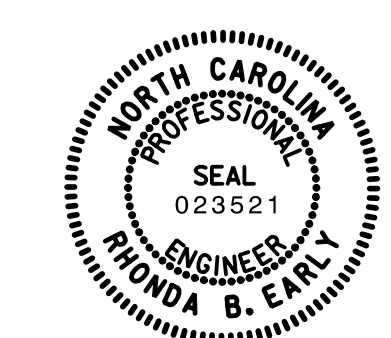


TIP NO. B-5937	SHEET NO. PMP-5
APPROVED: <i>Rhonda B. Early</i> <small>Professional Engineer F54045AC08BFA8A</small>	
DATE: 12/12/2016	
	
DOCUMENT NOT CONSIDERED FINAL UNLESS ALL SIGNATURES COMPLETED	

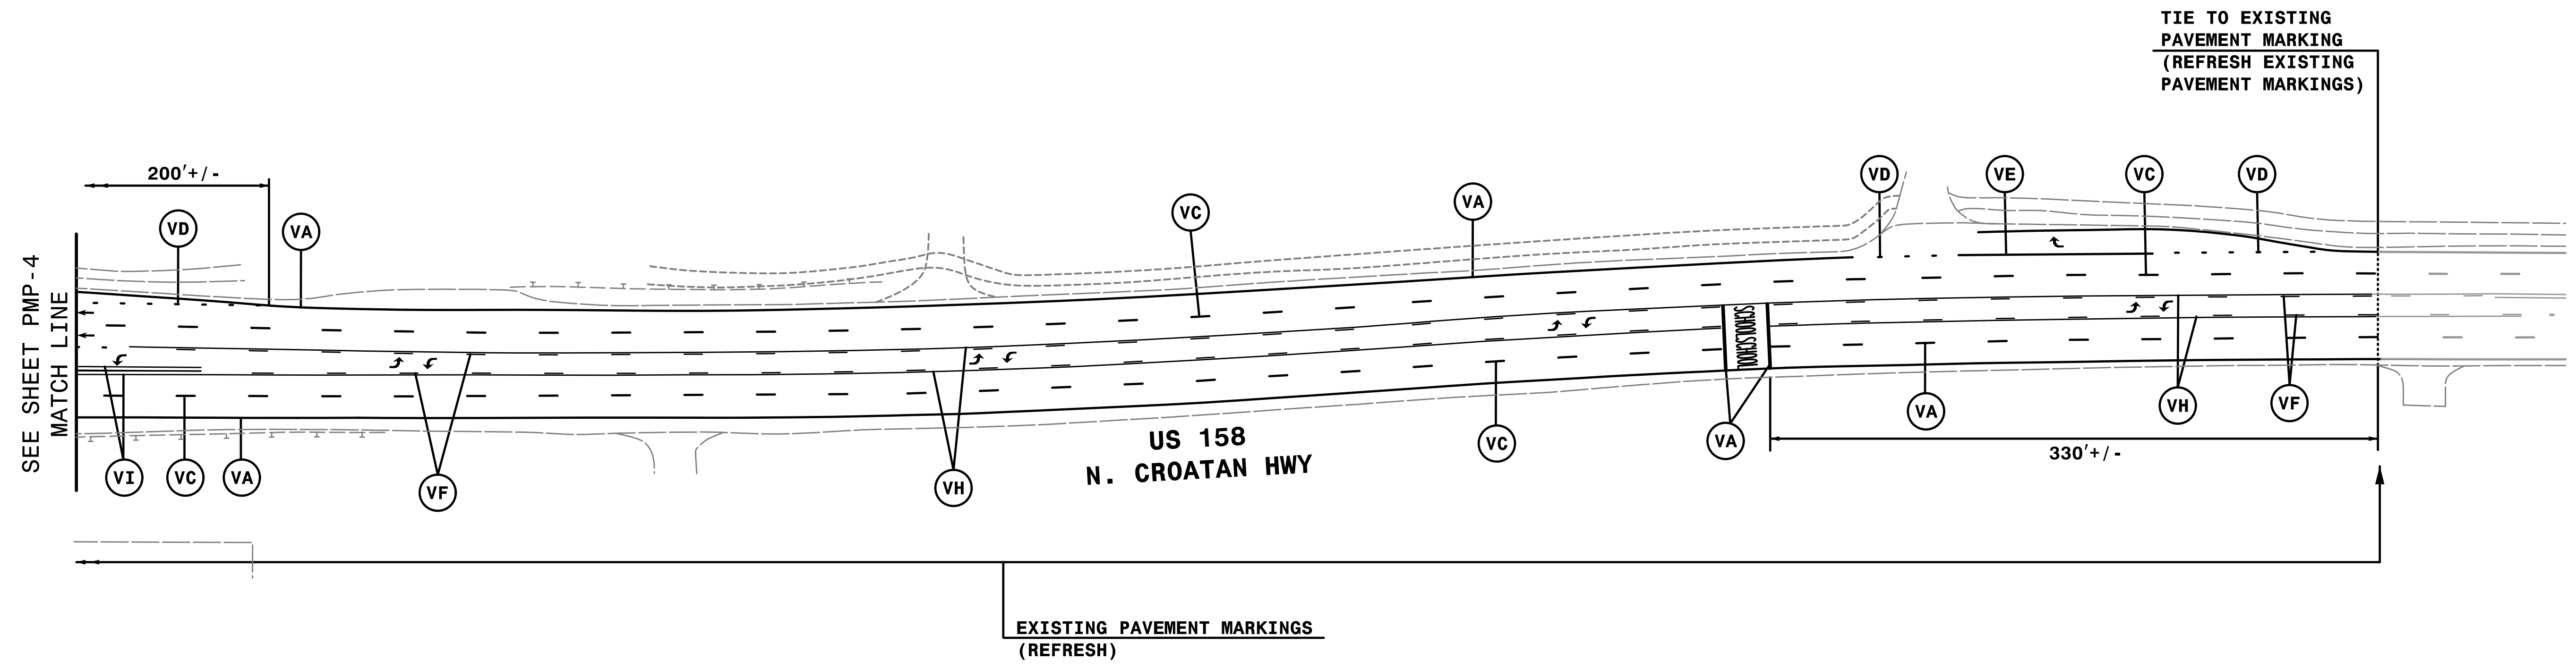

NOTE: ALL LANE WIDTHS ARE 12' UNLESS OTHERWISE SHOWN.

REMOVE CONFLICTING PAVEMENT MARKING.

4:23:32 PM  
K:\PMP\B5937\_PMP\_PMP05.dgn  
HNTB

**HNTB** HNTB NORTH CAROLINA, P.C.  
343 E. SIX FORKS ROAD, SUITE 200  
RALEIGH, NORTH CAROLINA 27609  
NC License No: C-1554

# PAVEMENT MARKING DETAIL