


NOTES
BRIDGE ORIENTATION CONFORMS TO EXISTING BRIDGE PLANS.

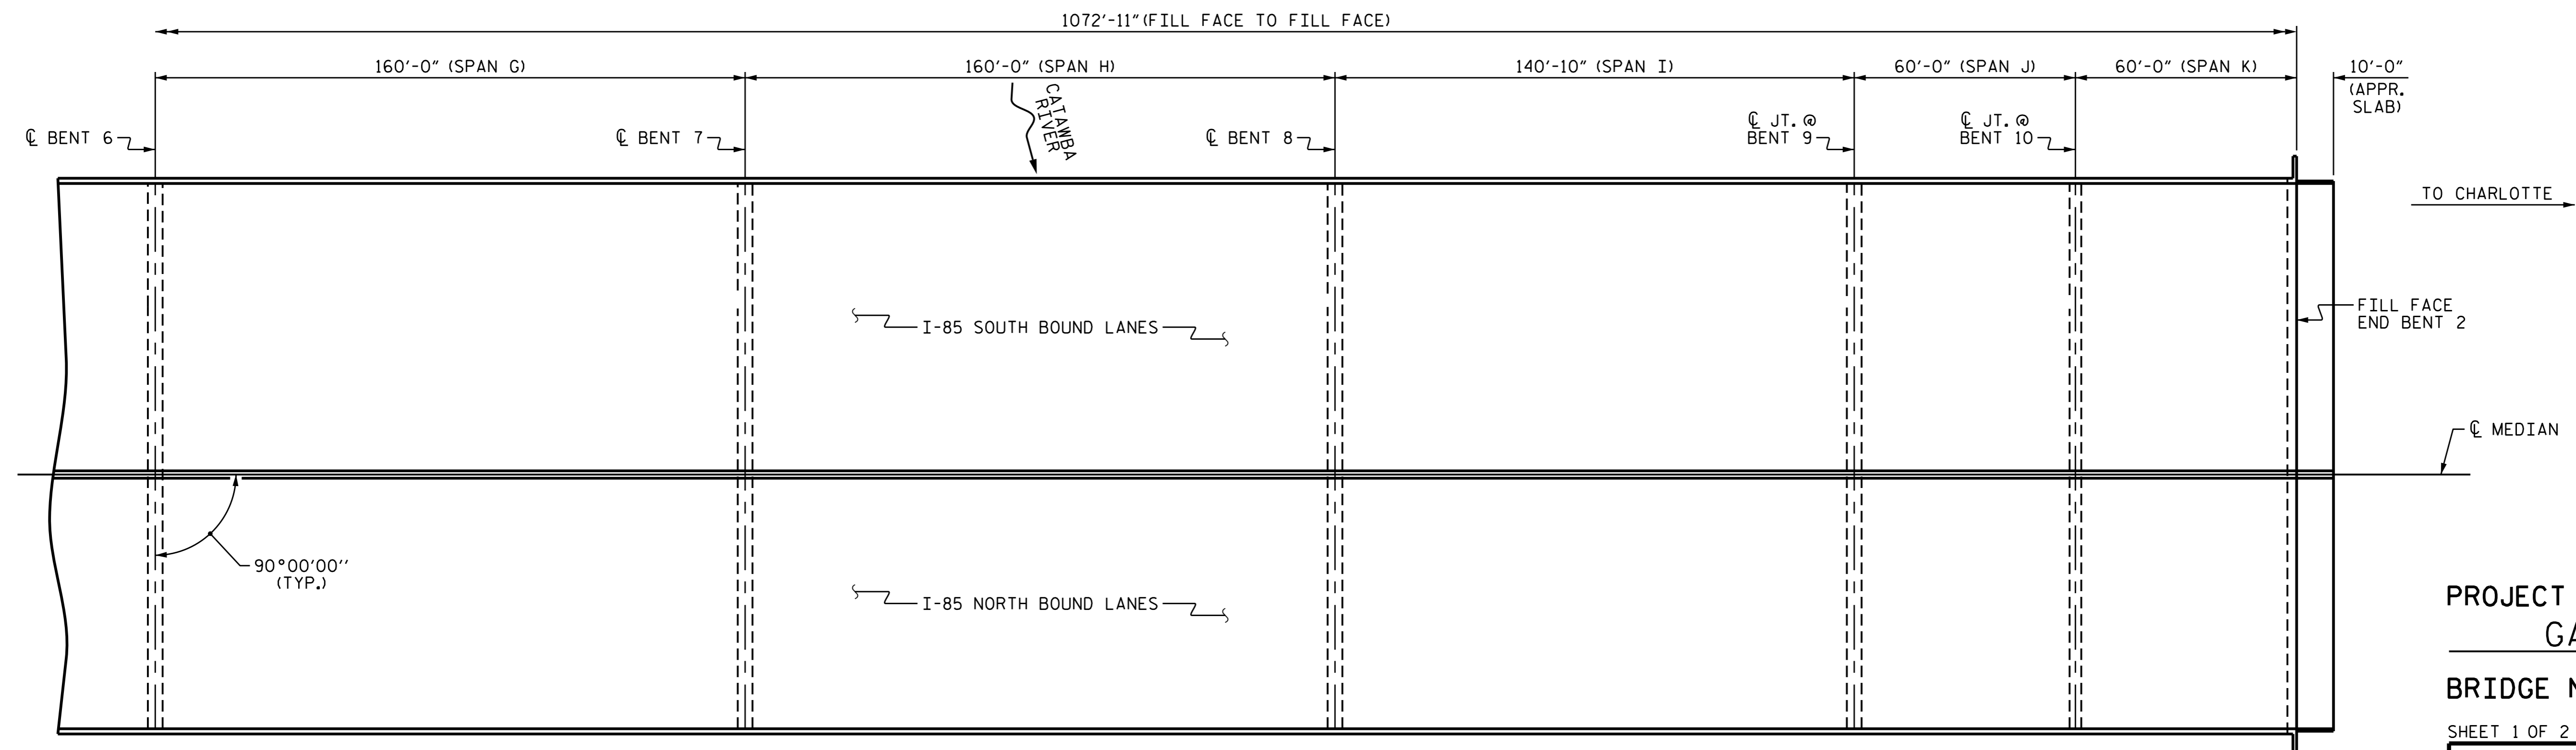


SCOPE OF WORK

- PARTIALLY REMOVE BRIDGE DECK CONCRETE BY SCARIFICATION AND SHOTBLASTING METHODS.
- DEMOLISH EXISTING BRIDGE DECK JOINTS.
- PERFORM DECK REPAIRS IN PREPARED AREAS.
- OVERLAY PREPARED BRIDGE DECK WITH POLYESTER POLYMER CONCRETE.
- RECONSTRUCT BRIDGE JOINTS AND INSTALL JOINT SEALS.
- REPLACE EXPANSION JOINT SEAL.
- GROOVE POLYESTER POLYMER CONCRETE.

PLAN

I HEREBY CERTIFY THAT THIS STRUCTURE WAS REHABILITATED ACCORDING TO THESE PLANS OR AS NOTED HEREIN.

RESIDENT ENGINEER _____ DATE _____

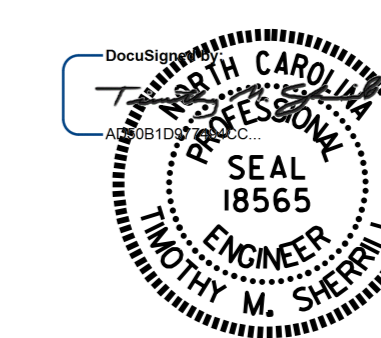

3/13/2017

PROJECT NO. I-5894
GASTON COUNTY
BRIDGE NO. 159

SHEET 1 OF 2

STATE OF NORTH CAROLINA
DEPARTMENT OF TRANSPORTATION
RALEIGH

GENERAL DRAWING
FOR BRIDGE ON I-85
OVER CATAWBA RIVER

DRAWN BY : A. SORSENGINH/D. JOYNER DATE : 10/2016
CHECKED BY : J. YANNACCONE DATE : 12/2016

DOCUMENT NOT CONSIDERED
FINAL UNLESS ALL
SIGNATURES COMPLETED

REVISIONS						SHEET NO. S-14 TOTAL SHEETS 27
NO.	BY:	DATE:	NO.	BY:	DATE:	
1			3			
2			4			