




TYPICAL SECTIONS

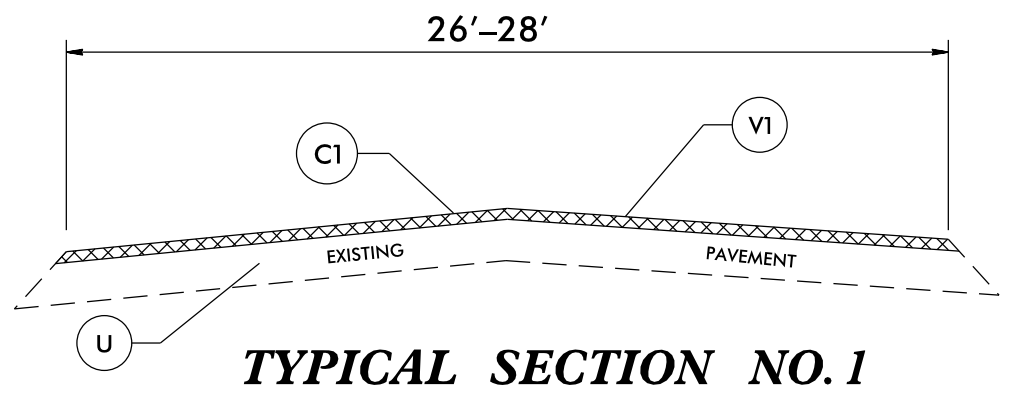


TYPICAL SECTION NO. 1

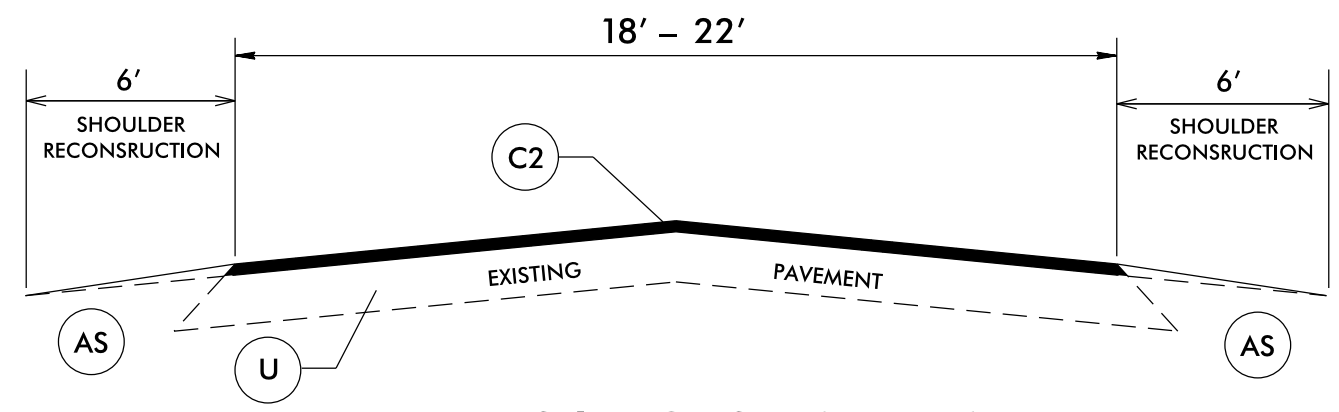



TYPICAL SECTION NO. 2

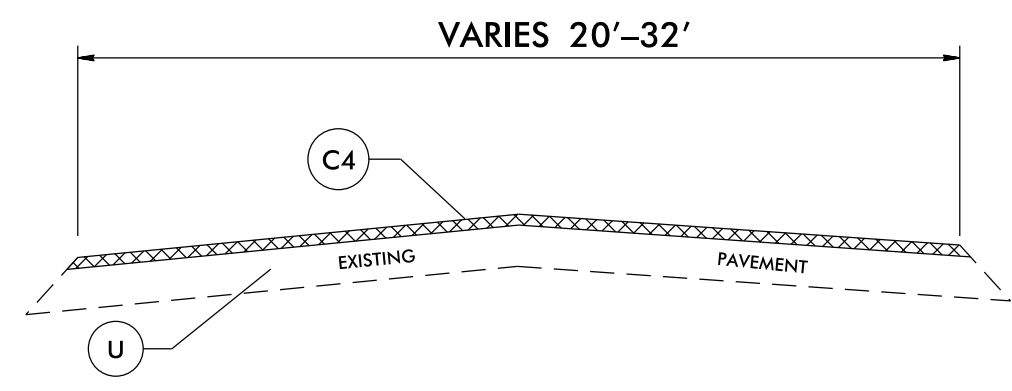


TYPICAL SECTION NO. 3

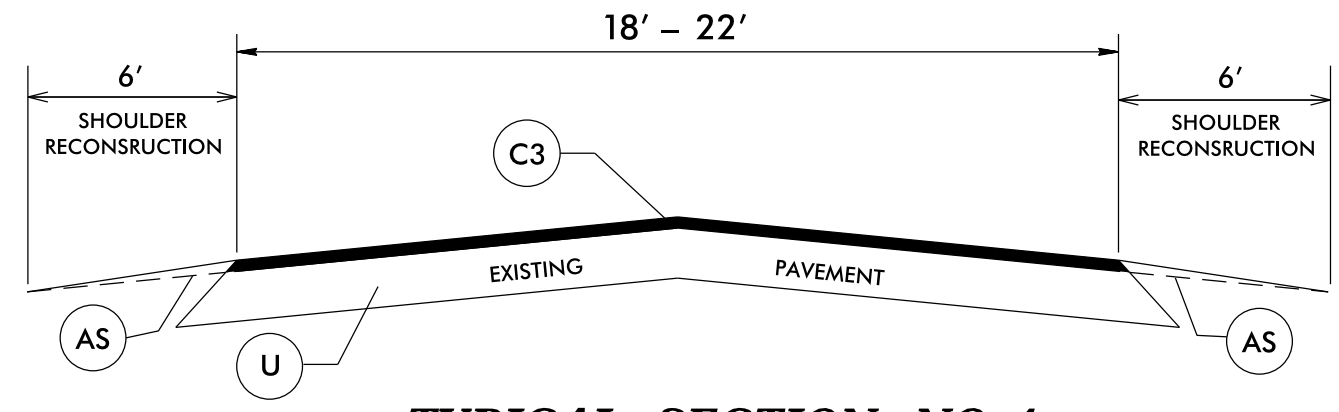

TYPICAL SECTION NO. 4

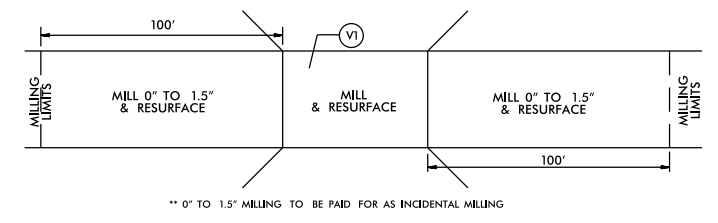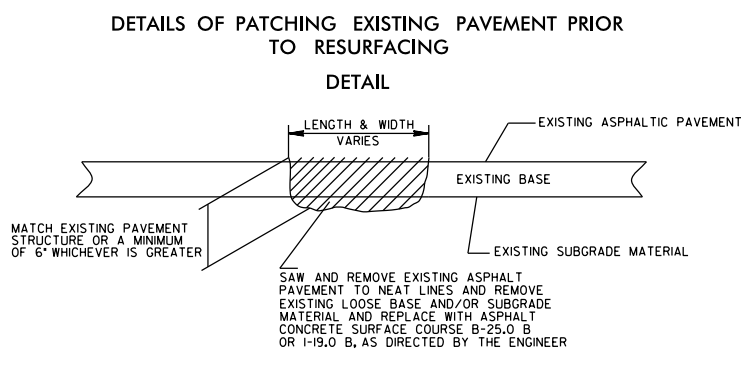

**BRIDGE (#58)
USE FOR MAP #10**

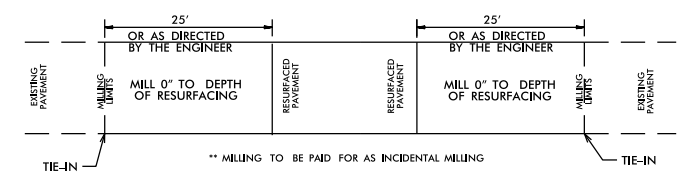

PAVEMENT TIE-IN DETAIL

PAVEMENT SCHEDULE	
C1	PROP. APPROX. 1.5" ASPHALT CONCRETE SURFACE COURSE, TYPE S9.5B, AT AN AVERAGE RATE OF 168 LBS. PER SQ. YD.
C2	PROP. APPROX. 1.25" ASPHALT CONCRETE SURFACE COURSE, TYPE SF9.5A, AT AN AVERAGE RATE OF 137.5 LBS. PER SQ. YD.
C3	PROP. APPROX. 1.5" ASPHALT CONCRETE SURFACE COURSE, TYPE SF9.5A, AT AN AVERAGE RATE OF 165 LBS. PER SQ. YD.
C4	PROP. LATEX MODIFIED MICRO-SURFACING, TYPE II
AS	AGGREGATE SHOULDER BORROW
U	EXISTING PAVEMENT.
VI	MILLING 1.5" IN DEPTH

19-JAN-2017 15:39
 s:\richmond\scotland\submit\Richmond_Map.1_Typ. Mar-2017.dgn
 10