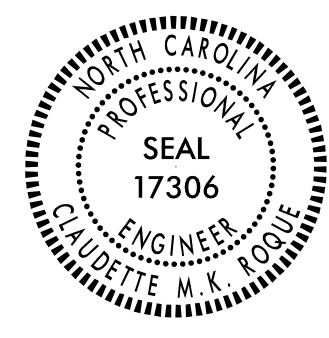



TIP NO. B-5333	SHEET NO. PMP-3
APPROVED: <i>Claudette M.K. Rogne</i> <small>488392720500441</small>	
DATE: 10/12/2016	
SEAL 	
DOCUMENT NOT CONSIDERED FINAL UNLESS ALL SIGNATURES COMPLETED	
 RAMEY KEMP & ASSOCIATES, INC. Transportation Engineers 5808 Faringdon Place, Suite 100 Raleigh, North Carolina 27609 919-872-5115 Tel. 919-878-5416 Fax. www.rameykemp.com NC License No. C-0910	

NAD 83/NAZ011

34

END PROJECT B-5333
-L- Sta. 45+75.00

40

35

MATCHLINE STA. 31+00.00
SEE SHEET PMP-2

TA

SR 1550 (LOWE RD)

TI

TA

PAVEMENT MARKING DETAIL