


5/28/19


WATER LINES OWNED BY ROBESON COUNTY

PROFILE SHOWN IS BASED ON STATIONING ALONG
PROPOSED WATER LINE ALIGNMENT ALONG
ROADWAY ALIGNMENT -L-
(SEE SHEET UC-4)

PREPARED IN THE OFFICE OF:




THE WOOTEN COMPANY
ENGINEERING | PLANNING | ARCHITECTURE
120 North Royal Avenue Raleigh, NC 27603-1423
919.878.0511 fax 919.878.2188
License Number: F-0113

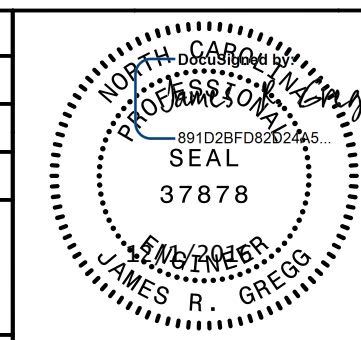PROJECT REFERENCE NO.	B-5333	SHEET NO.	UC-6
DESIGNED BY:	JRG		
DRAWN BY:	TK		
CHECKED BY:	JRG		
APPROVED BY:	JRG		
REVISED:			
NORTH CAROLINA DEPARTMENT OF TRANSPORTATION		Document Not Considered Final Unless All Signatures Completed	
UTILITIES ENGINEERING SEC. PHONE: (919) 707-6690 FAX: (919) 250-4151		UTILITY CONSTRUCTION PLANS ONLY	

VERTICAL SCALE: 5' 0 5' 10'
HORIZONTAL SCALE: 25' 0 25' 50'


ONLY WATER LINE CONSTRUCTION SHOWN ON THIS SHEET

UTILITY CONSTRUCTION

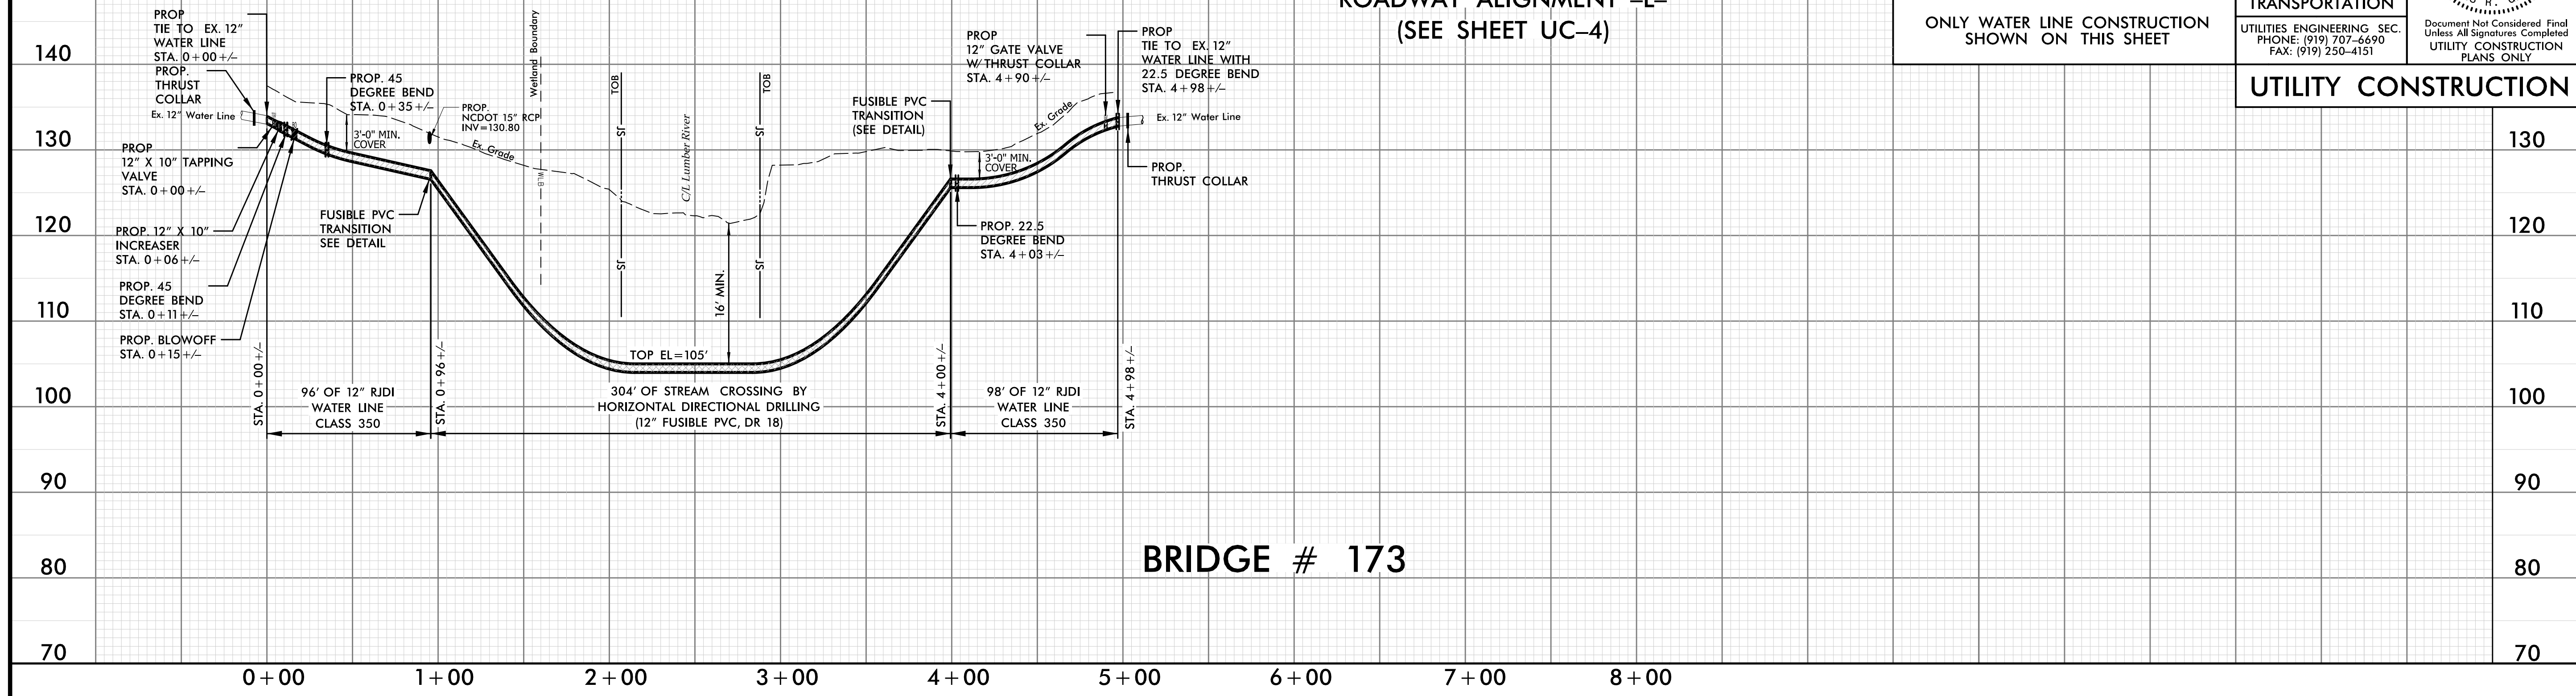

BRIDGE # 173

PROFILE SHOWN IS BASED ON STATIONING ALONG
PROPOSED WATER LINE ALIGNMENT ALONG
ROADWAY ALIGNMENT -L-
(SEE SHEET UC-5)

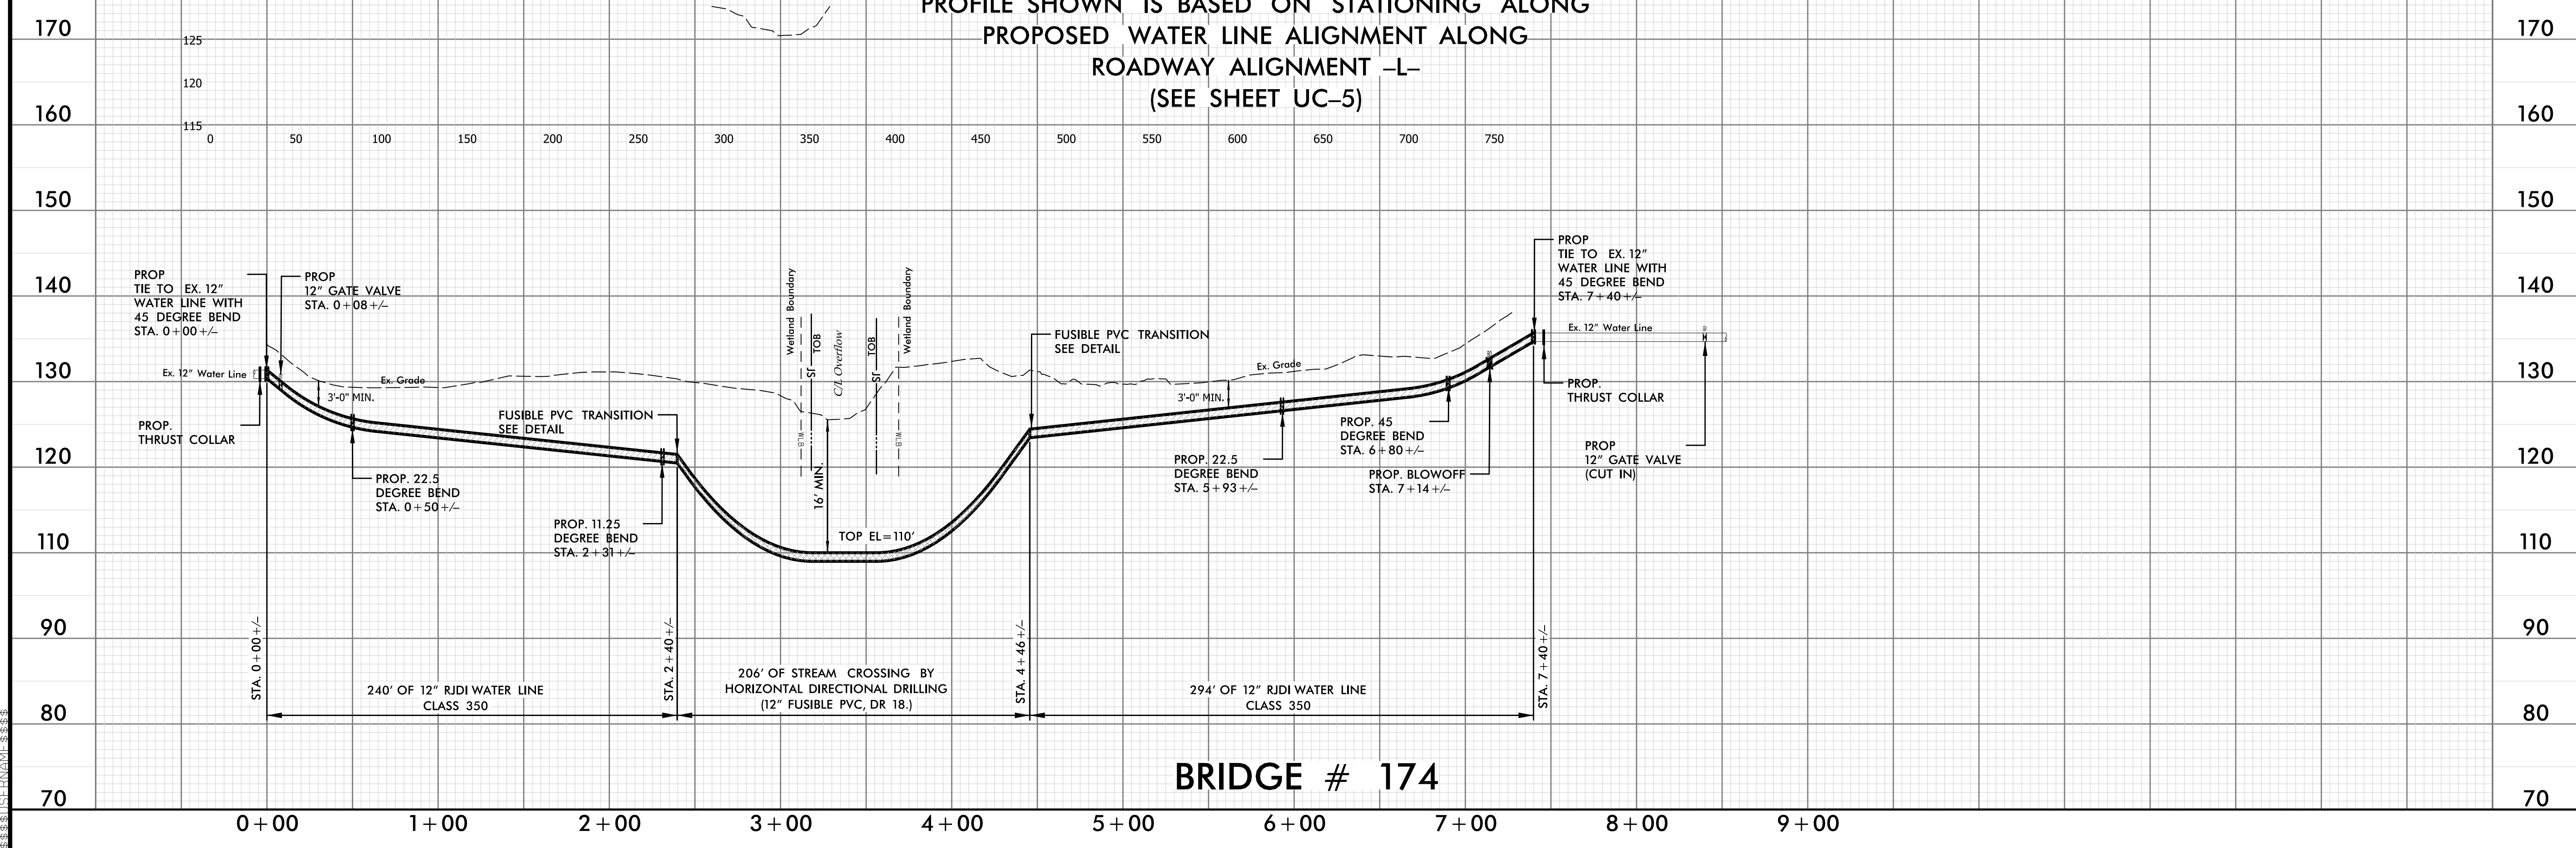

BRIDGE # 174

5/28/19