



8/23/99

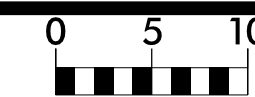

PROJ. REFERENCE NO.  
B-5333

SHEET NO.  
X-3

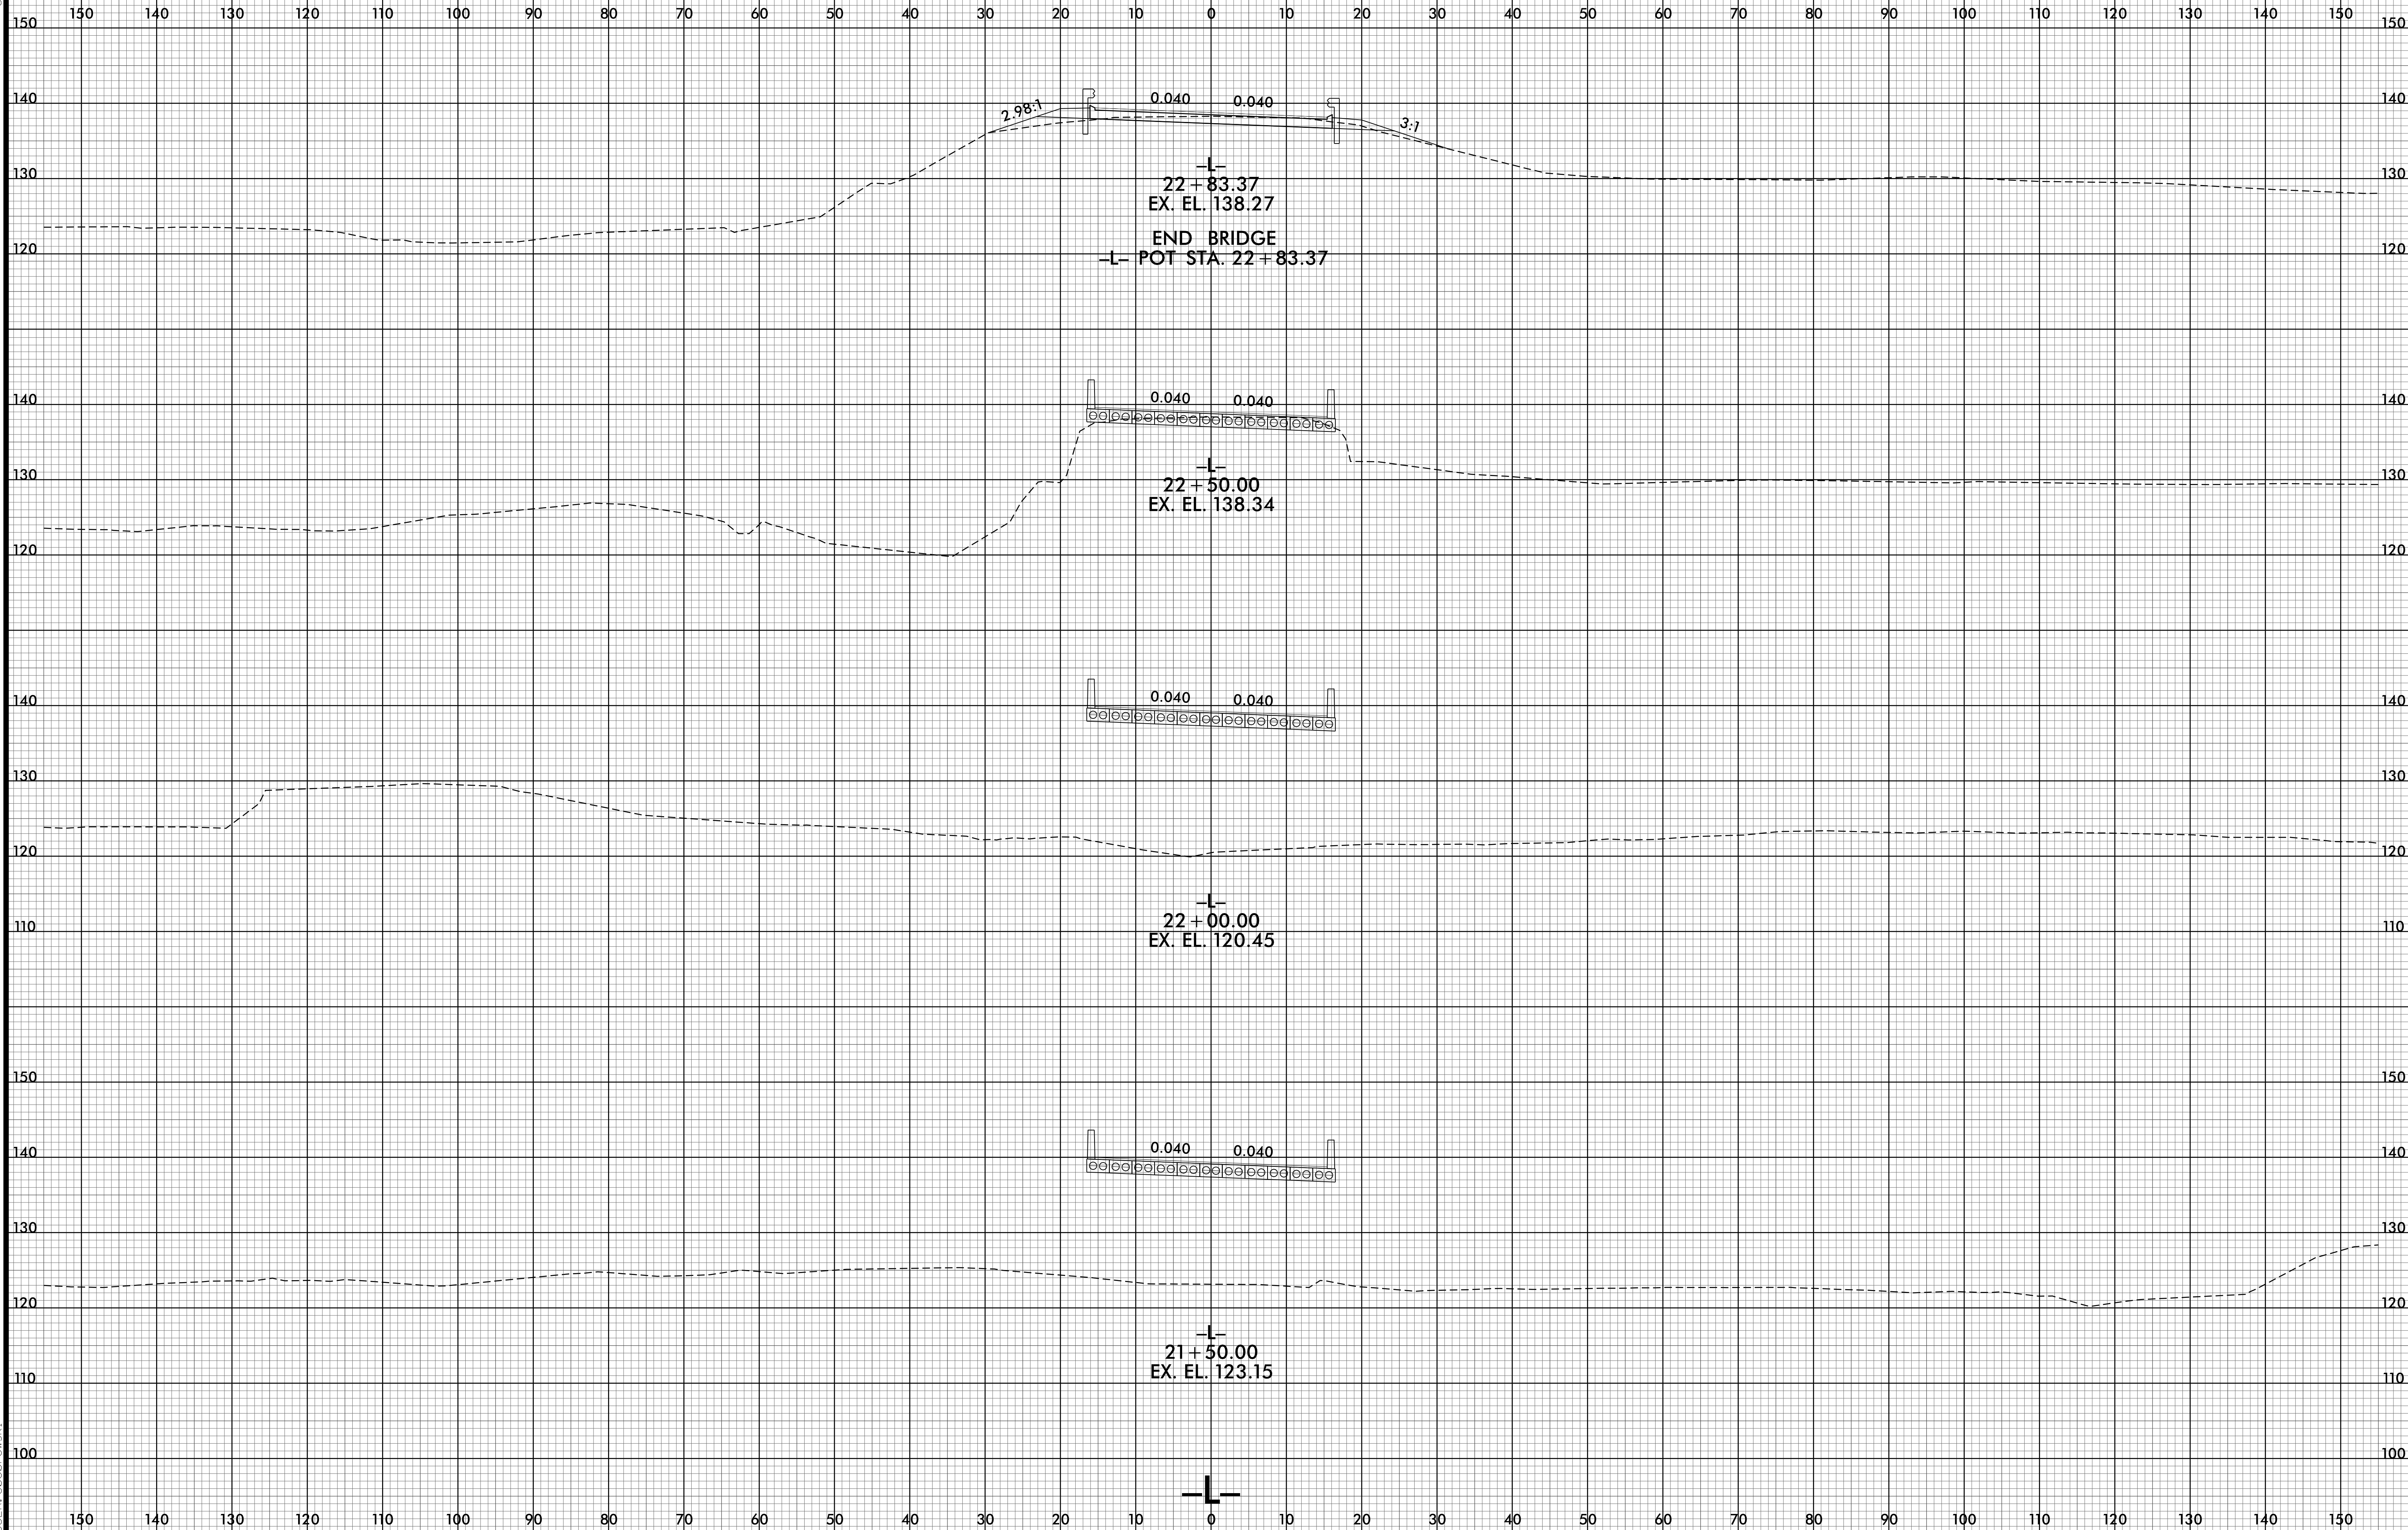

2/6/2011 8:47:39 AM  
I:\B-5333\_Hwy\_X-3\1.dgn  
User: eborwick