



8/23/99

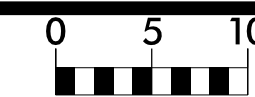

PROJ. REFERENCE NO.
B-5333

SHEET NO.
X-5

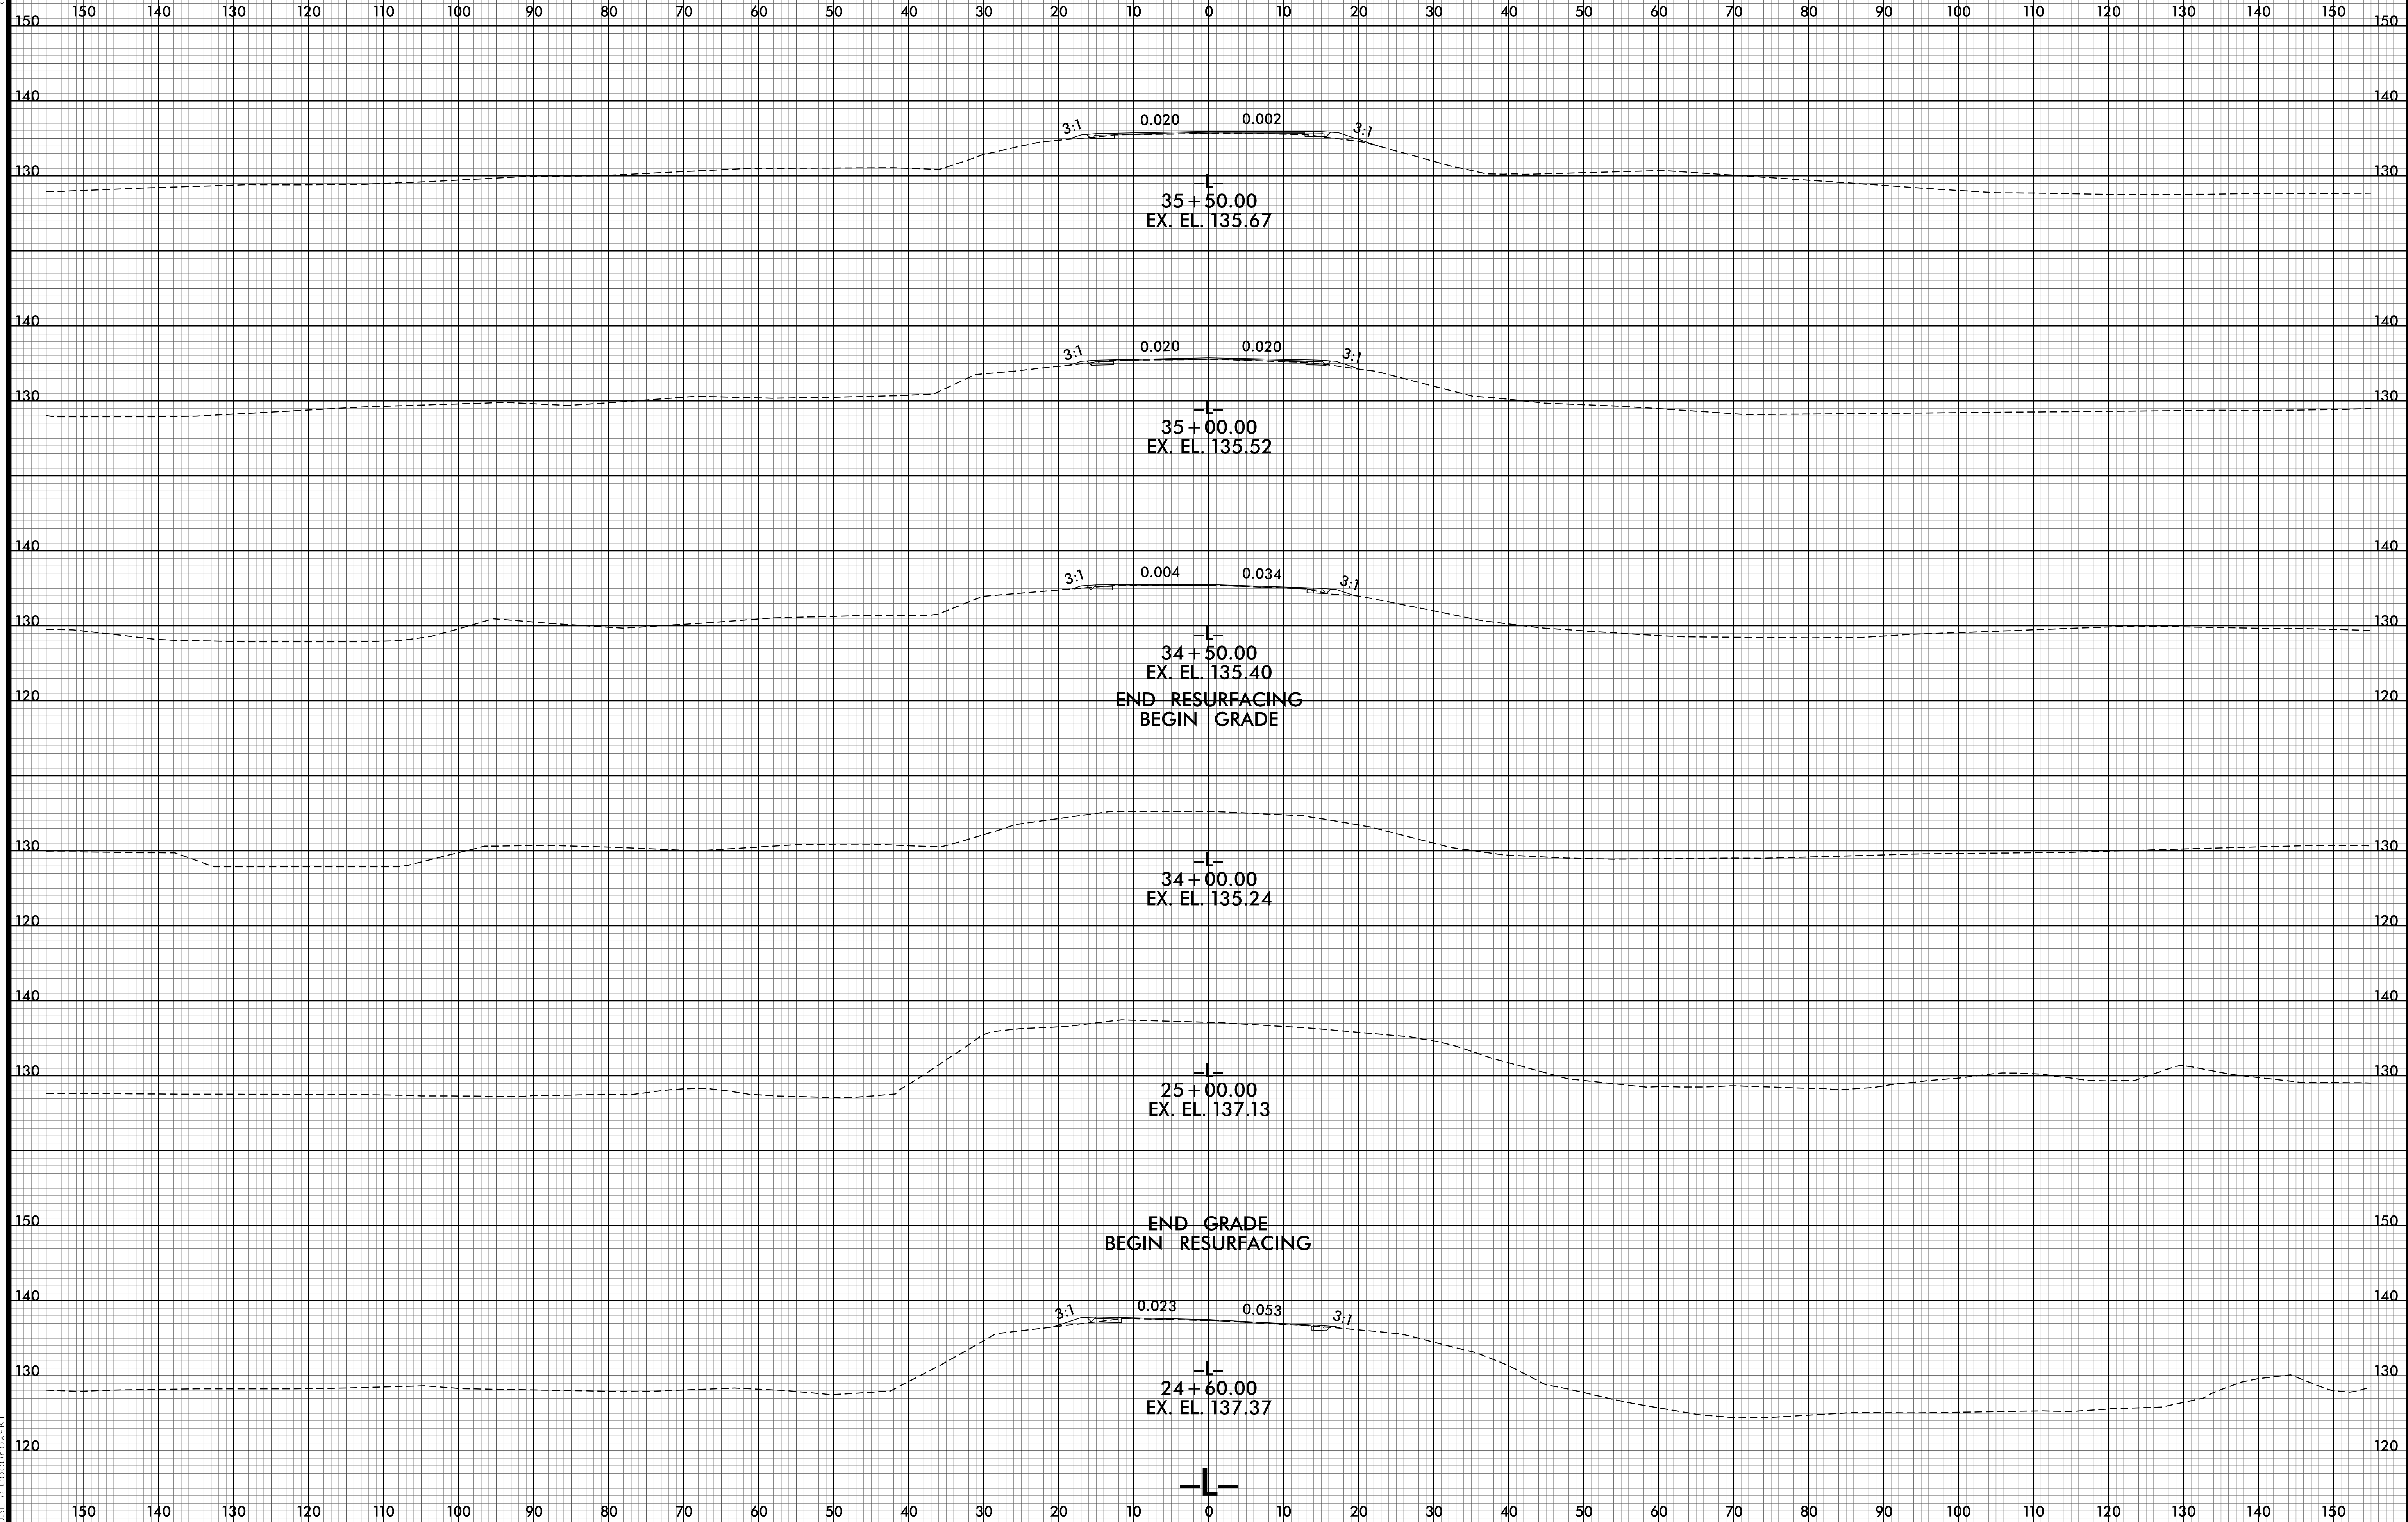

END RESURFACING
BEGIN GRADE

END GRADE
BEGIN RESURFACING

2/6/2011 8:47:42 AM
I:\B-5333_Hwy_XP1.dgn
J:\ER\2009\BWSK