



8/23/99

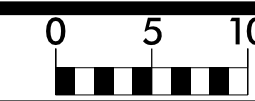

PROJ. REFERENCE NO.	SHEET NO.
B-5333	X-8

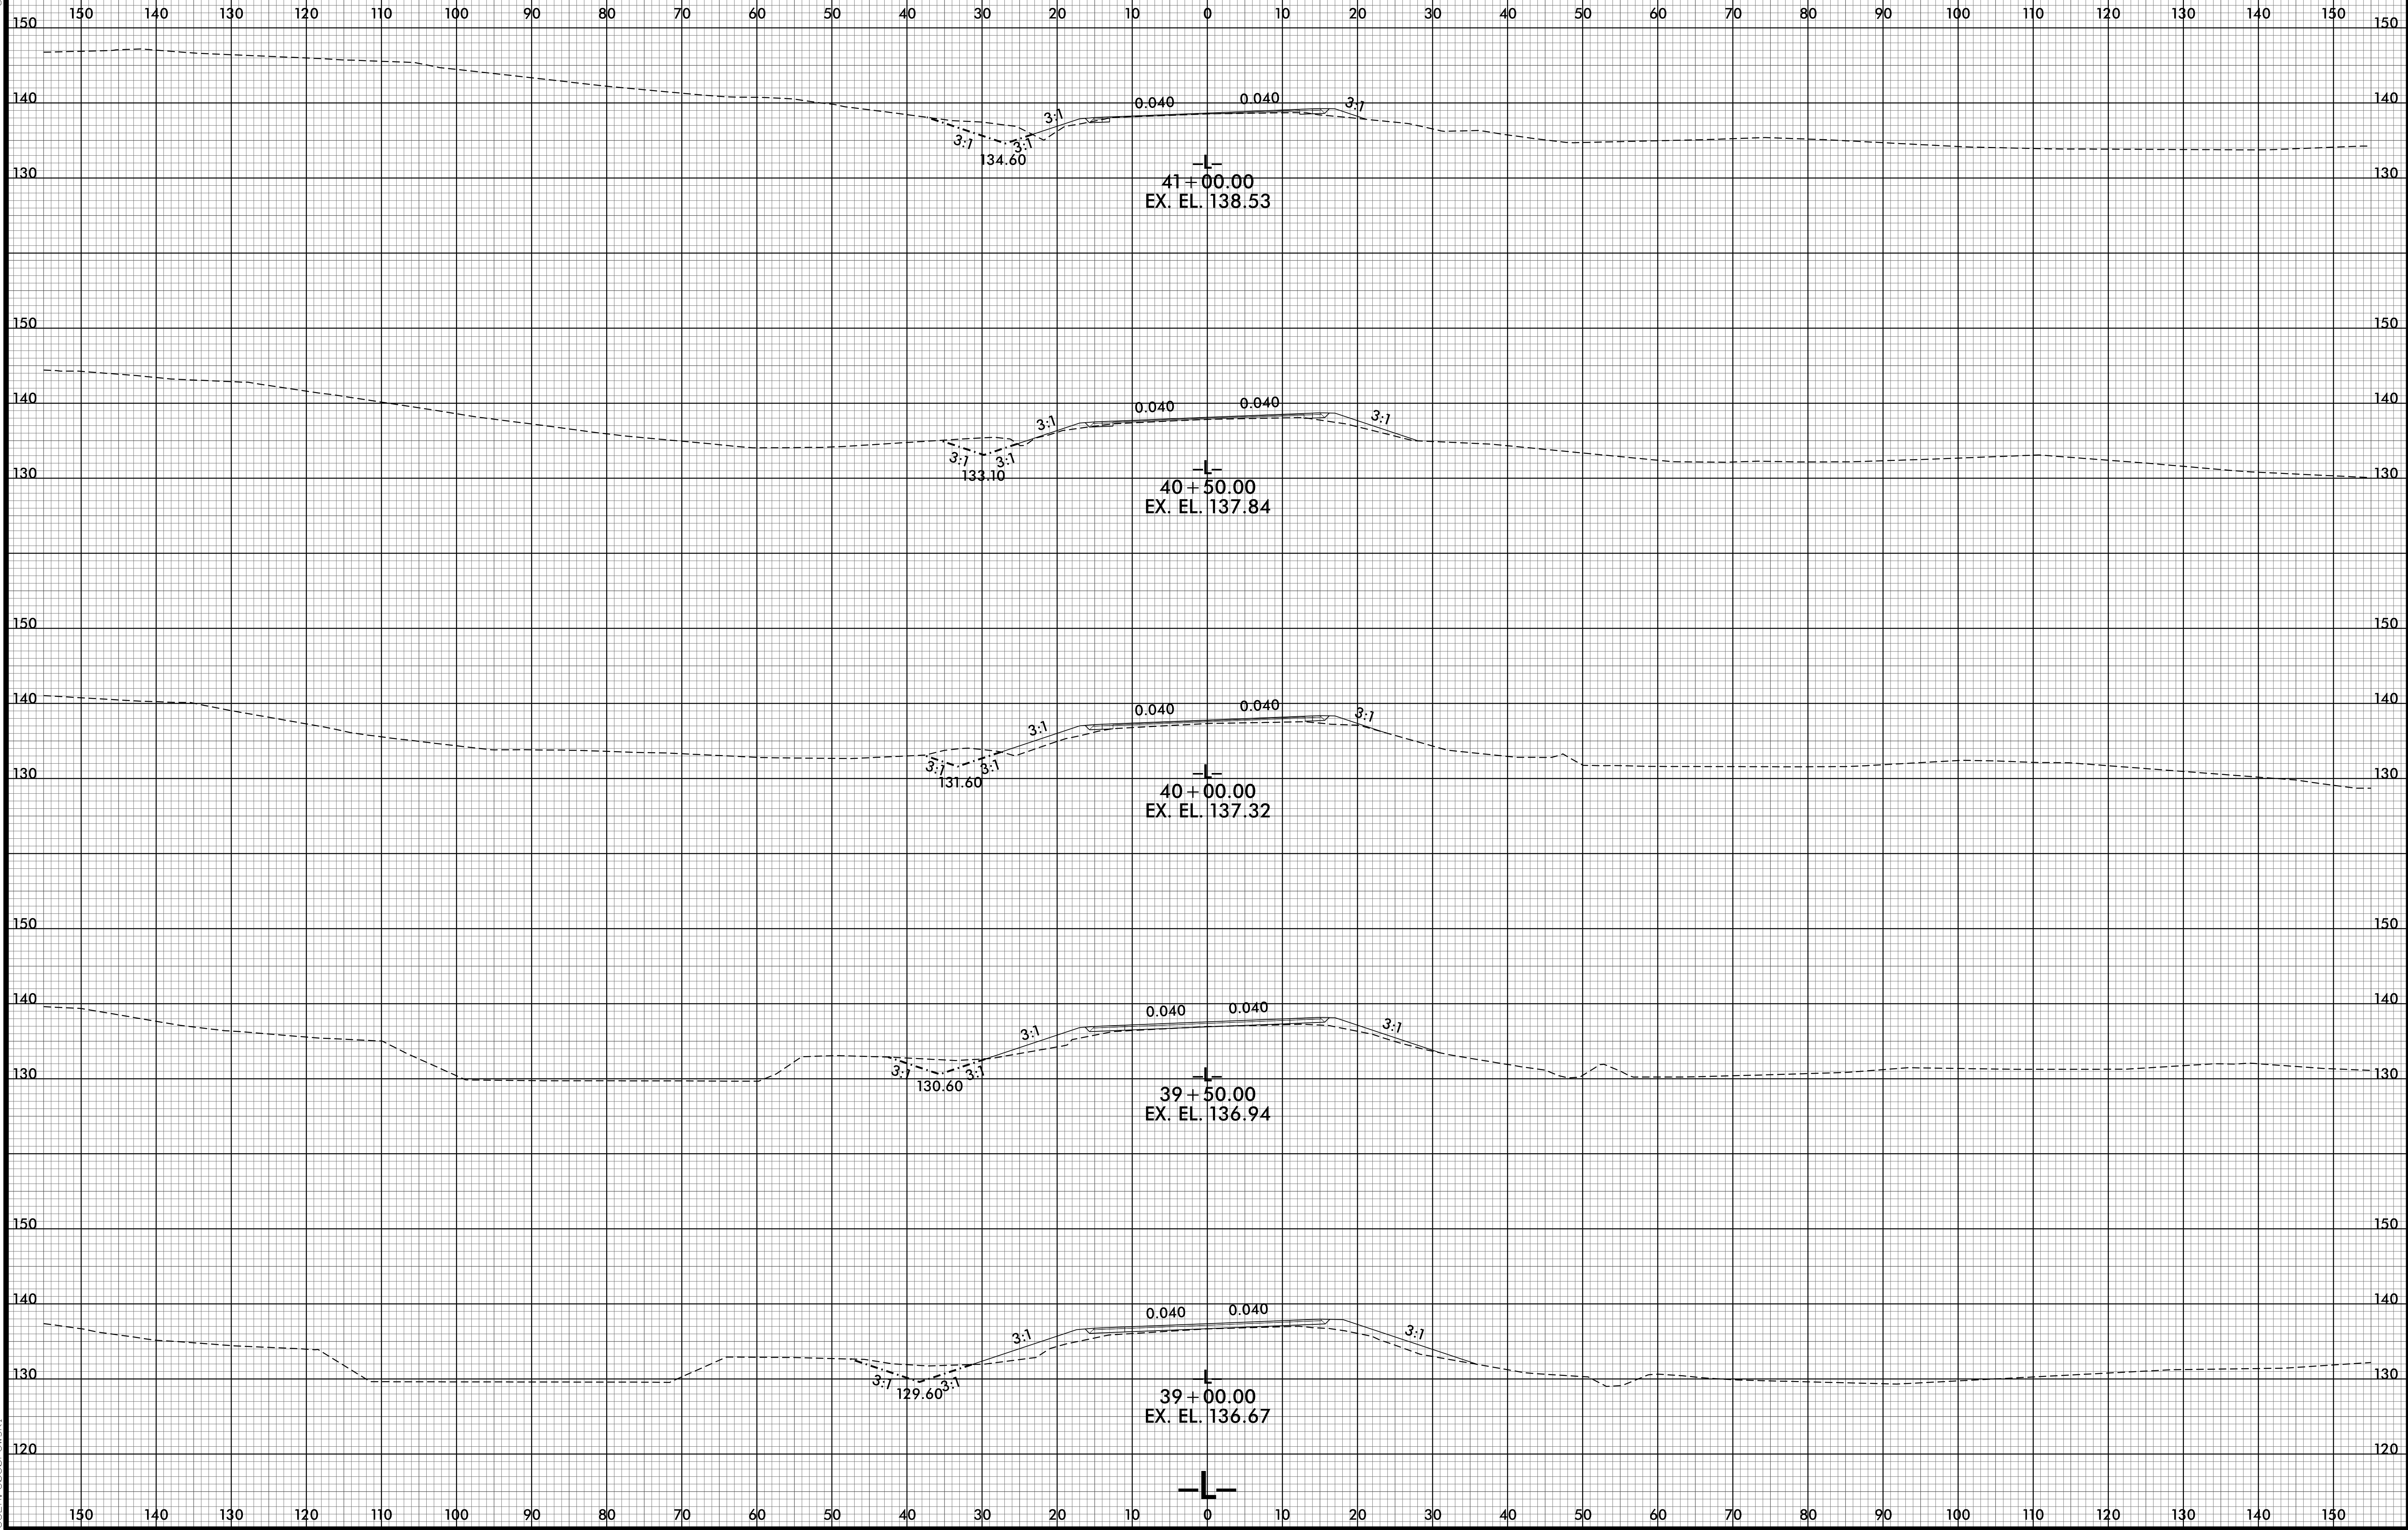

2/6/2011 8:47:47 AM
 I:\B-5333_Hwy_XP1.dgn
 User: gborowski