


**This electronic collection of documents is provided  
for the convenience of the user  
and is Not a Certified Document –**

**The documents contained herein were originally issued  
and sealed by the individuals whose names and license  
numbers appear on each page, on the dates appearing  
with their signature on that page.**

**This file or an individual page  
shall not be considered a certified document.**

See Sheet 1A For Index of Sheets

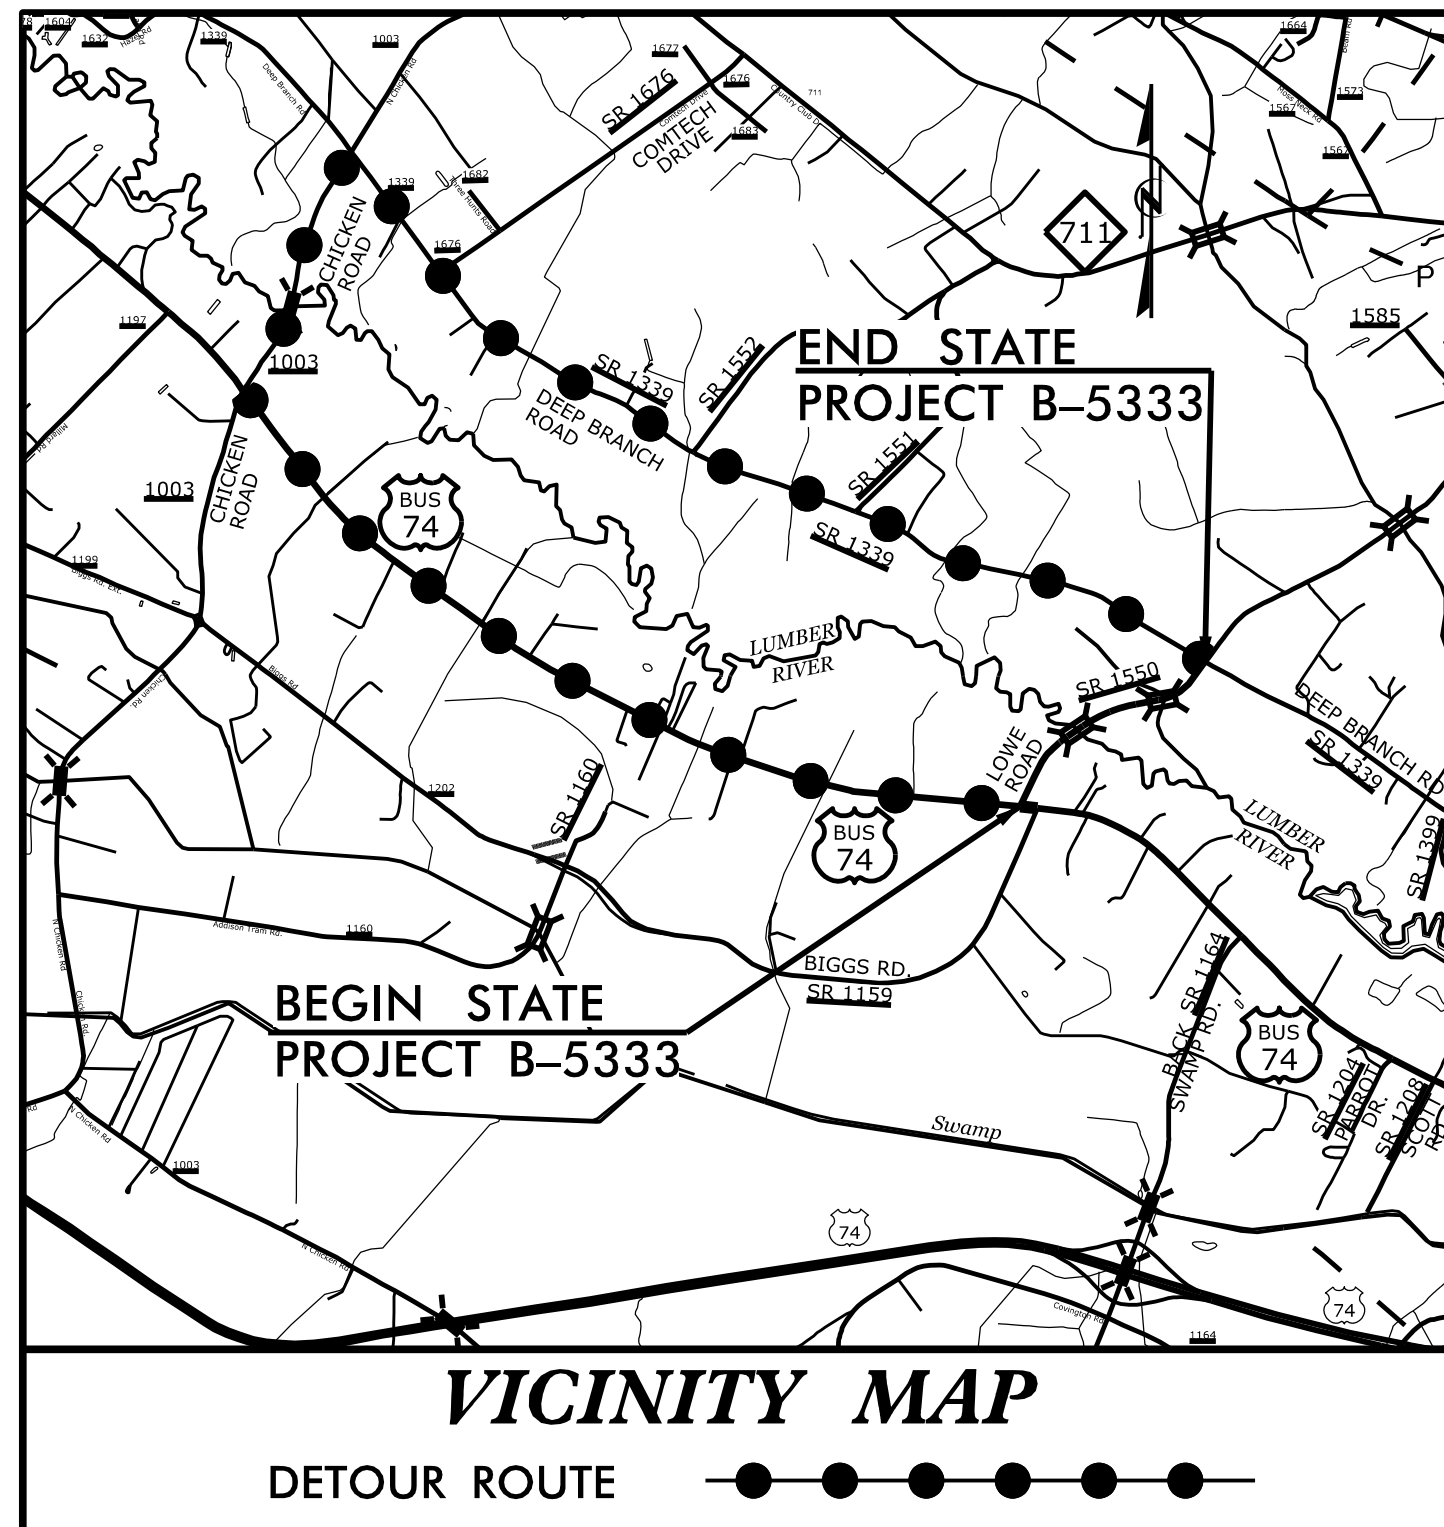

TIP PROJECT: B-5333

# STATE OF NORTH CAROLINA DIVISION OF HIGHWAYS



## UTILITIES BY OTHERS PLANS ROBESON COUNTY

**LOCATION: REPLACE BRIDGE NO. 173 OVER LUMBER RIVER &  
BRIDGE NO. 174 OVER OVERFLOW ON SR 1550 (LOWE RD)**


**TYPE OF WORK: PROPOSED POWER, TELEPHONE & CATV RELOCATIONS**

T.I.P. NO. <b>B-5333</b>	SHEET NO. <b>UO-1</b>
-----------------------------	--------------------------

**NOTE:**  
ALL UTILITY WORK SHOWN ON THIS SHEET IS DONE BY OTHERS.  
NO PAYMENT WILL BE MADE TO THE CONTRACTOR FOR UTILITY WORK SHOWN ON THIS SHEET.

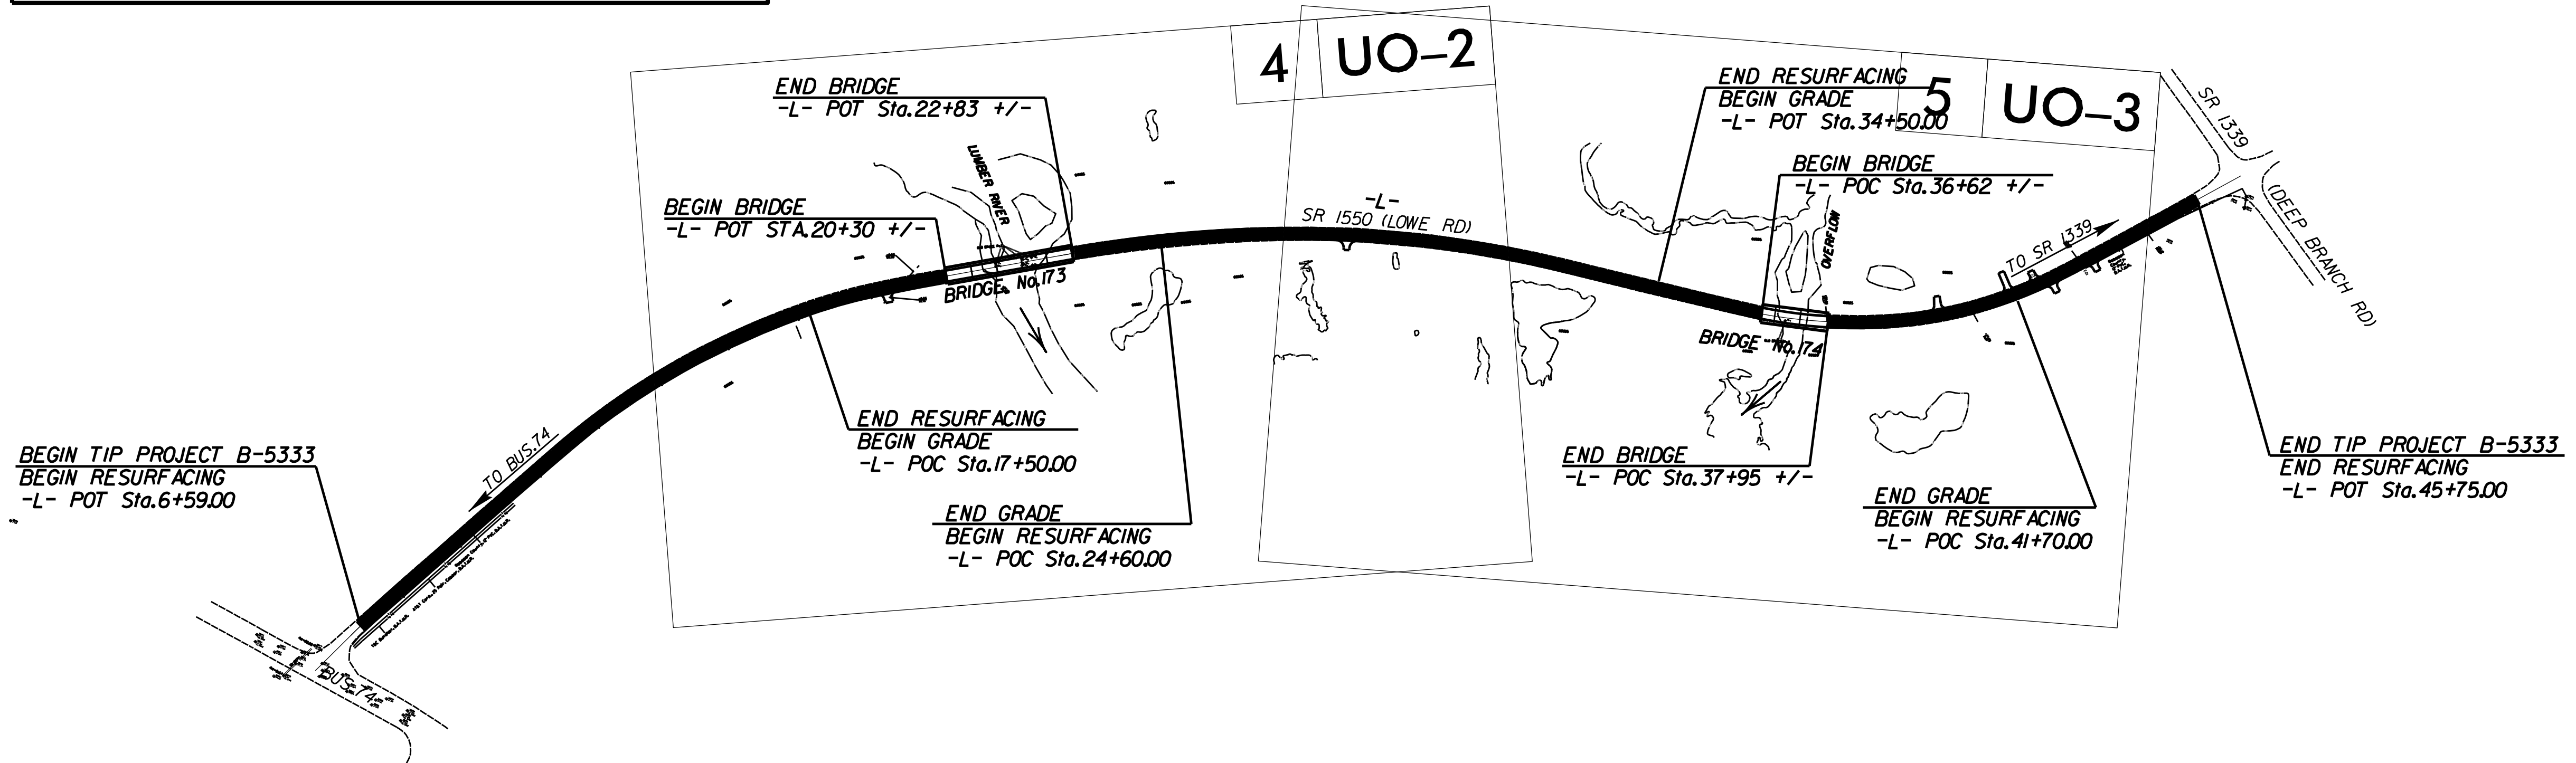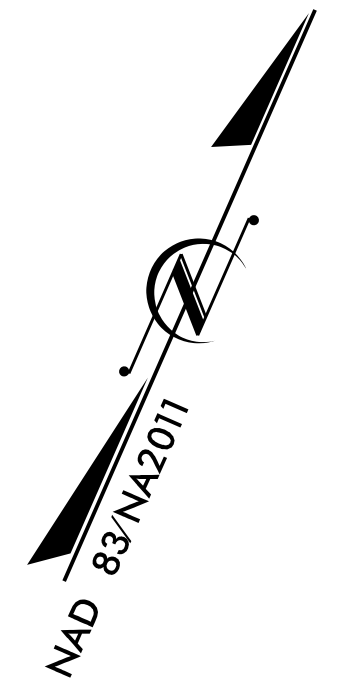

THIS PROJECT IS NOT WITHIN ANY MUNICIPAL BOUNDARIES.  
CLEARING ON THIS PROJECT SHALL BE PERFORMED TO THE LIMITS ESTABLISHED BY METHOD \_\_\_\_\_.

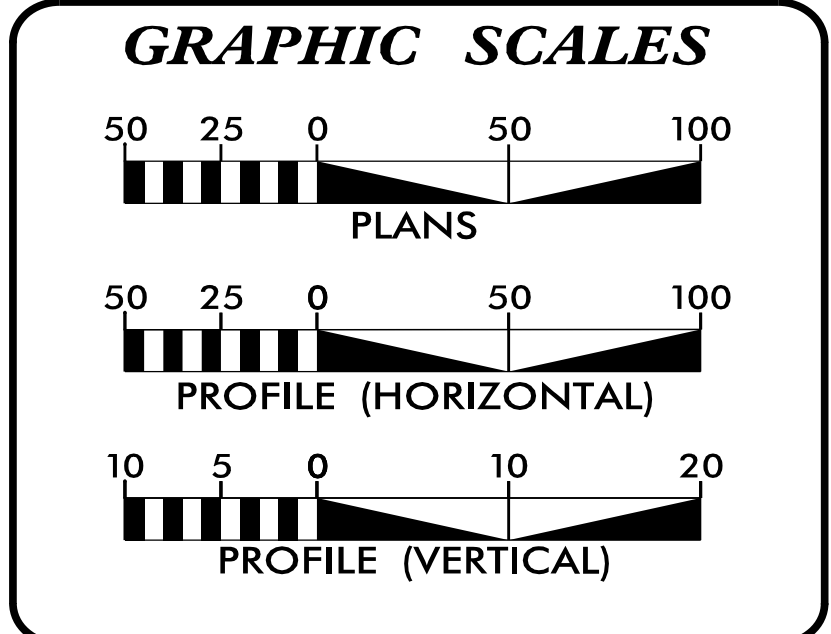


**INDEX OF SHEETS**

SHEET NO.:	DESCRIPTION:
UO-1	TITLE SHEET
UO-2 THRU UO-3	UBO PLAN SHEETS

**UTILITY OWNERS WITH CONFLICTS**


(A) LUMBEE RIVER EMC - POWER (DISTRIBUTION)  
(B) TIME WARNER (DUKENET) - COMMUNICATIONS

PREPARED IN THE OFFICE OF:

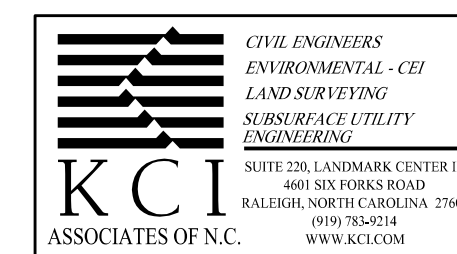

**KCI**  
ASSOCIATES OF N.C.

**JOHN FAISON** - UTILITY PROJECT MANAGER  
**JOSH BARBOUR** - PROJECT UTILITY COORDINATOR  
**JOSH BARBOUR** - PROJECT UTILITY DESIGNER

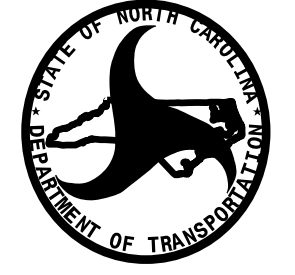

**DIVISION OF HIGHWAYS  
UTILITIES UNIT**  
1555 MAIL SERVICES CENTER  
RALEIGH, NC 27699-1555  
PHONE (919) 707-6690  
FAX (919) 250-4151


**BO HEMPHILL, PE** - UTILITIES REGIONAL ENGINEER  
**KELVIN MARTIN** - UTILITIES ENGINEER  
**ED REAMS** - UTILITIES AREA COORDINATOR  
**LARRY JAMES JR.** - UTILITIES COORDINATOR

\$\$\$\$\$ SYSTEM\$\$\$\$\$ DGN\$\$\$\$\$ USER NAME\$\$\$\$\$



### UTILITIES BY OTHERS

**NOTE:**  
ALL UTILITY WORK SHOWN ON THIS SHEET IS DONE BY OTHERS.  
NO PAYMENT WILL BE MADE TO THE CONTRACTOR FOR UTILITY WORK SHOWN ON THIS SHEET.

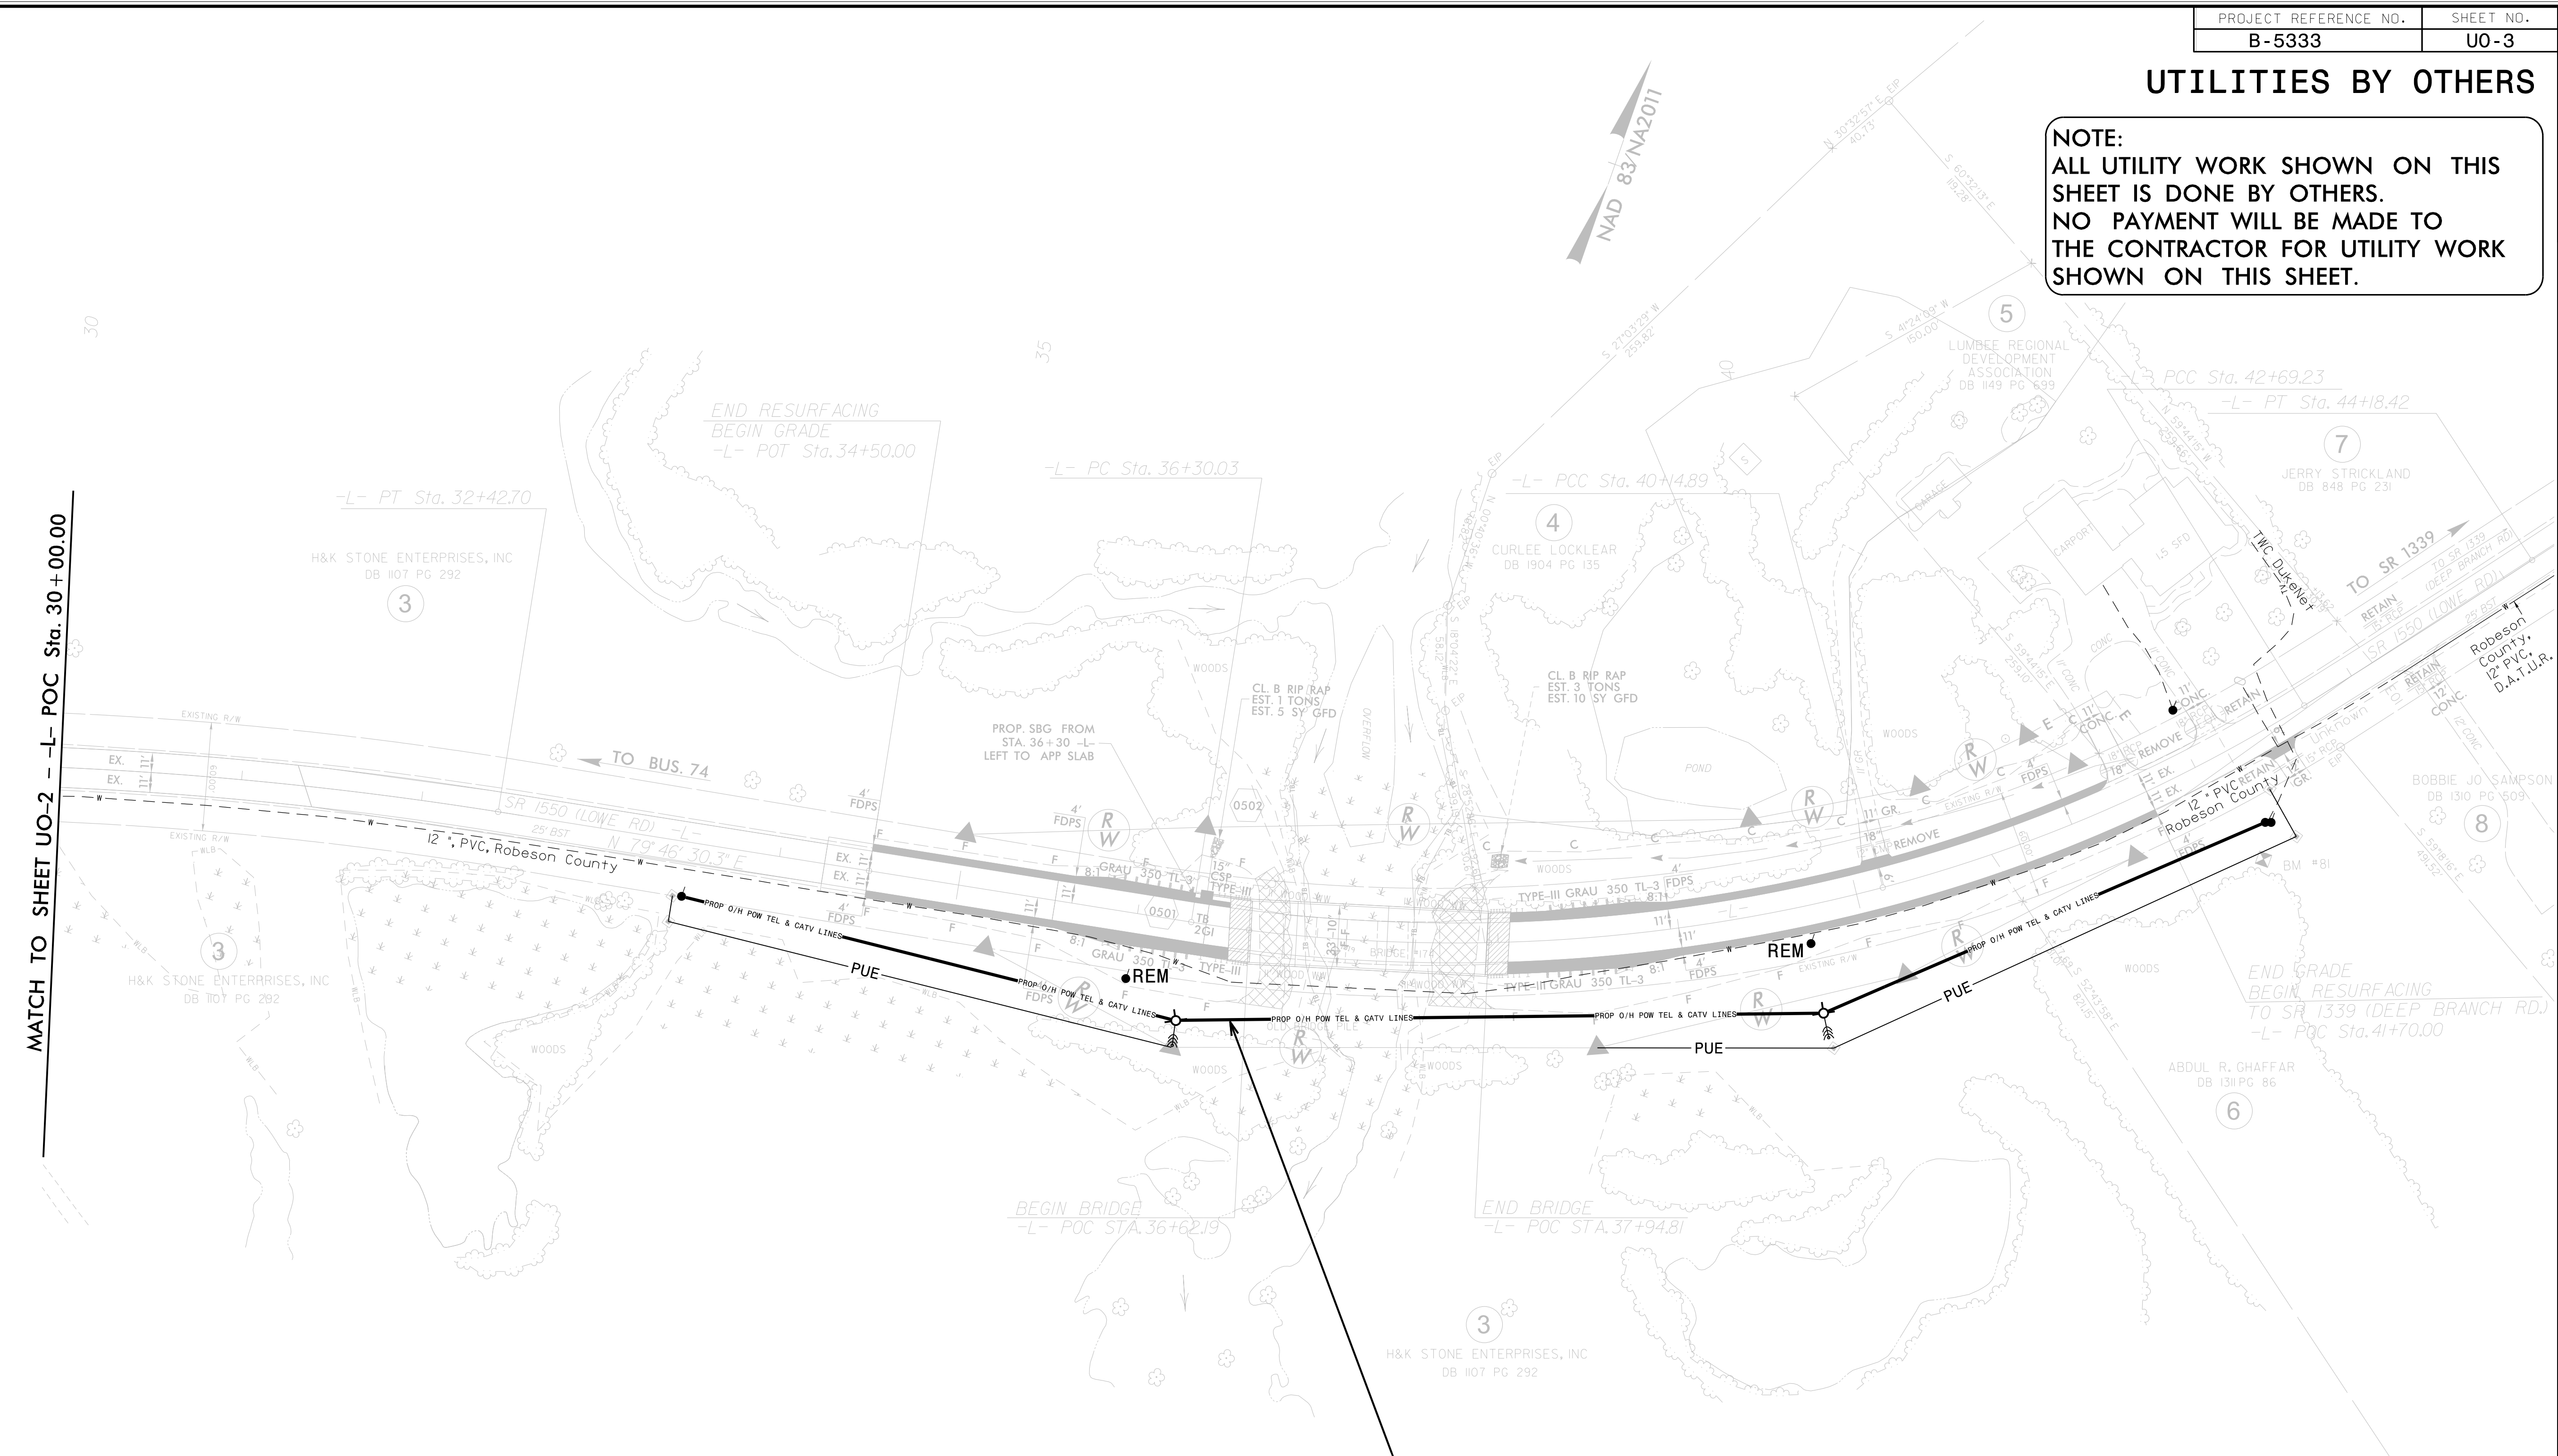

**TIME WARNER/DUKENET & LUMBEE RIVER EMC AERIAL FACILITIES**

MATCH TO SHEET UO-2 -L- POC Sta. 30+00.00

17 NOV 2016 10:56:00 / P:\Projects\051005830-B5333\Utilities\290.003-B5333-ut\_rdy5\_U003\_psh.dgn