
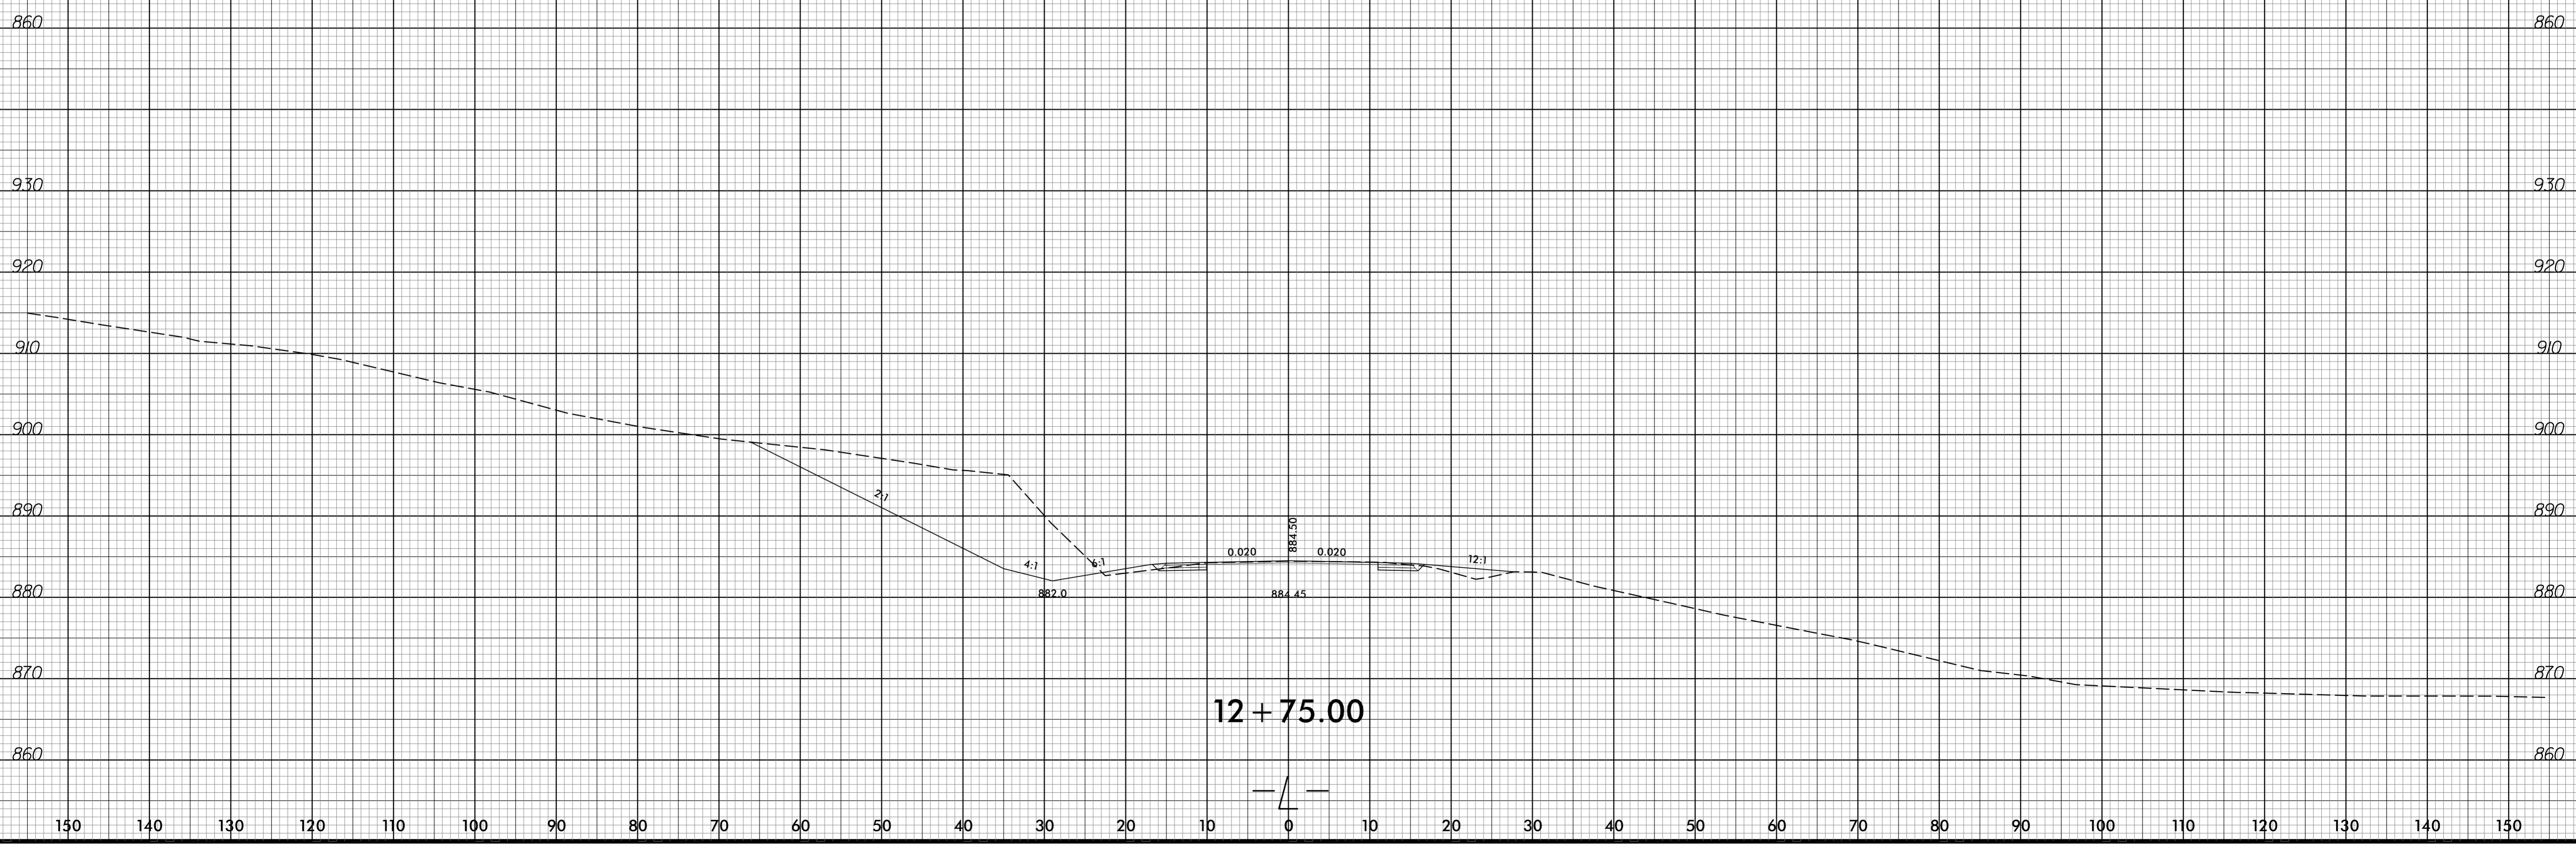


8/23/09

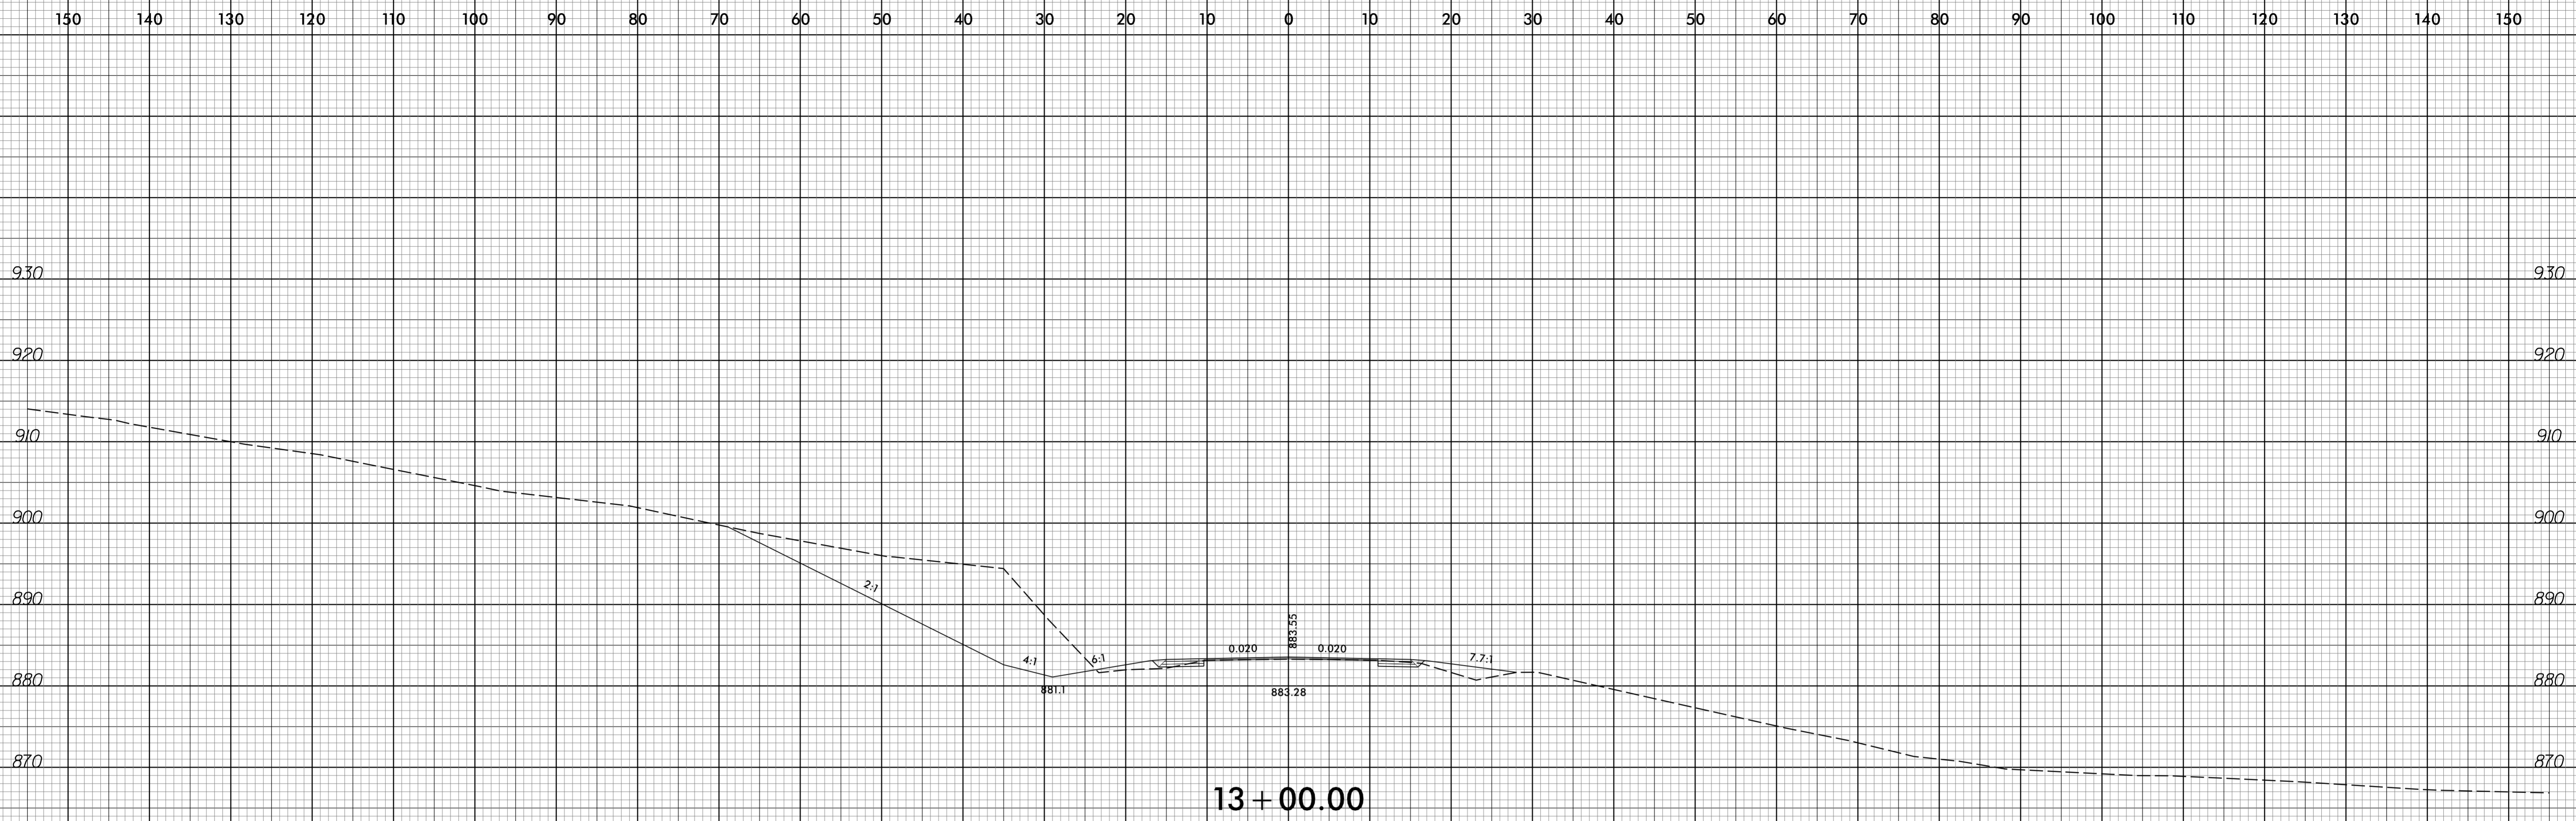

8/26/2016
F:\Roadway\Corridor\Modelling\B5397_Rdy_xp1_cm.L.dgn
USER:RAMEL