


NAD 83/NSRS 2007

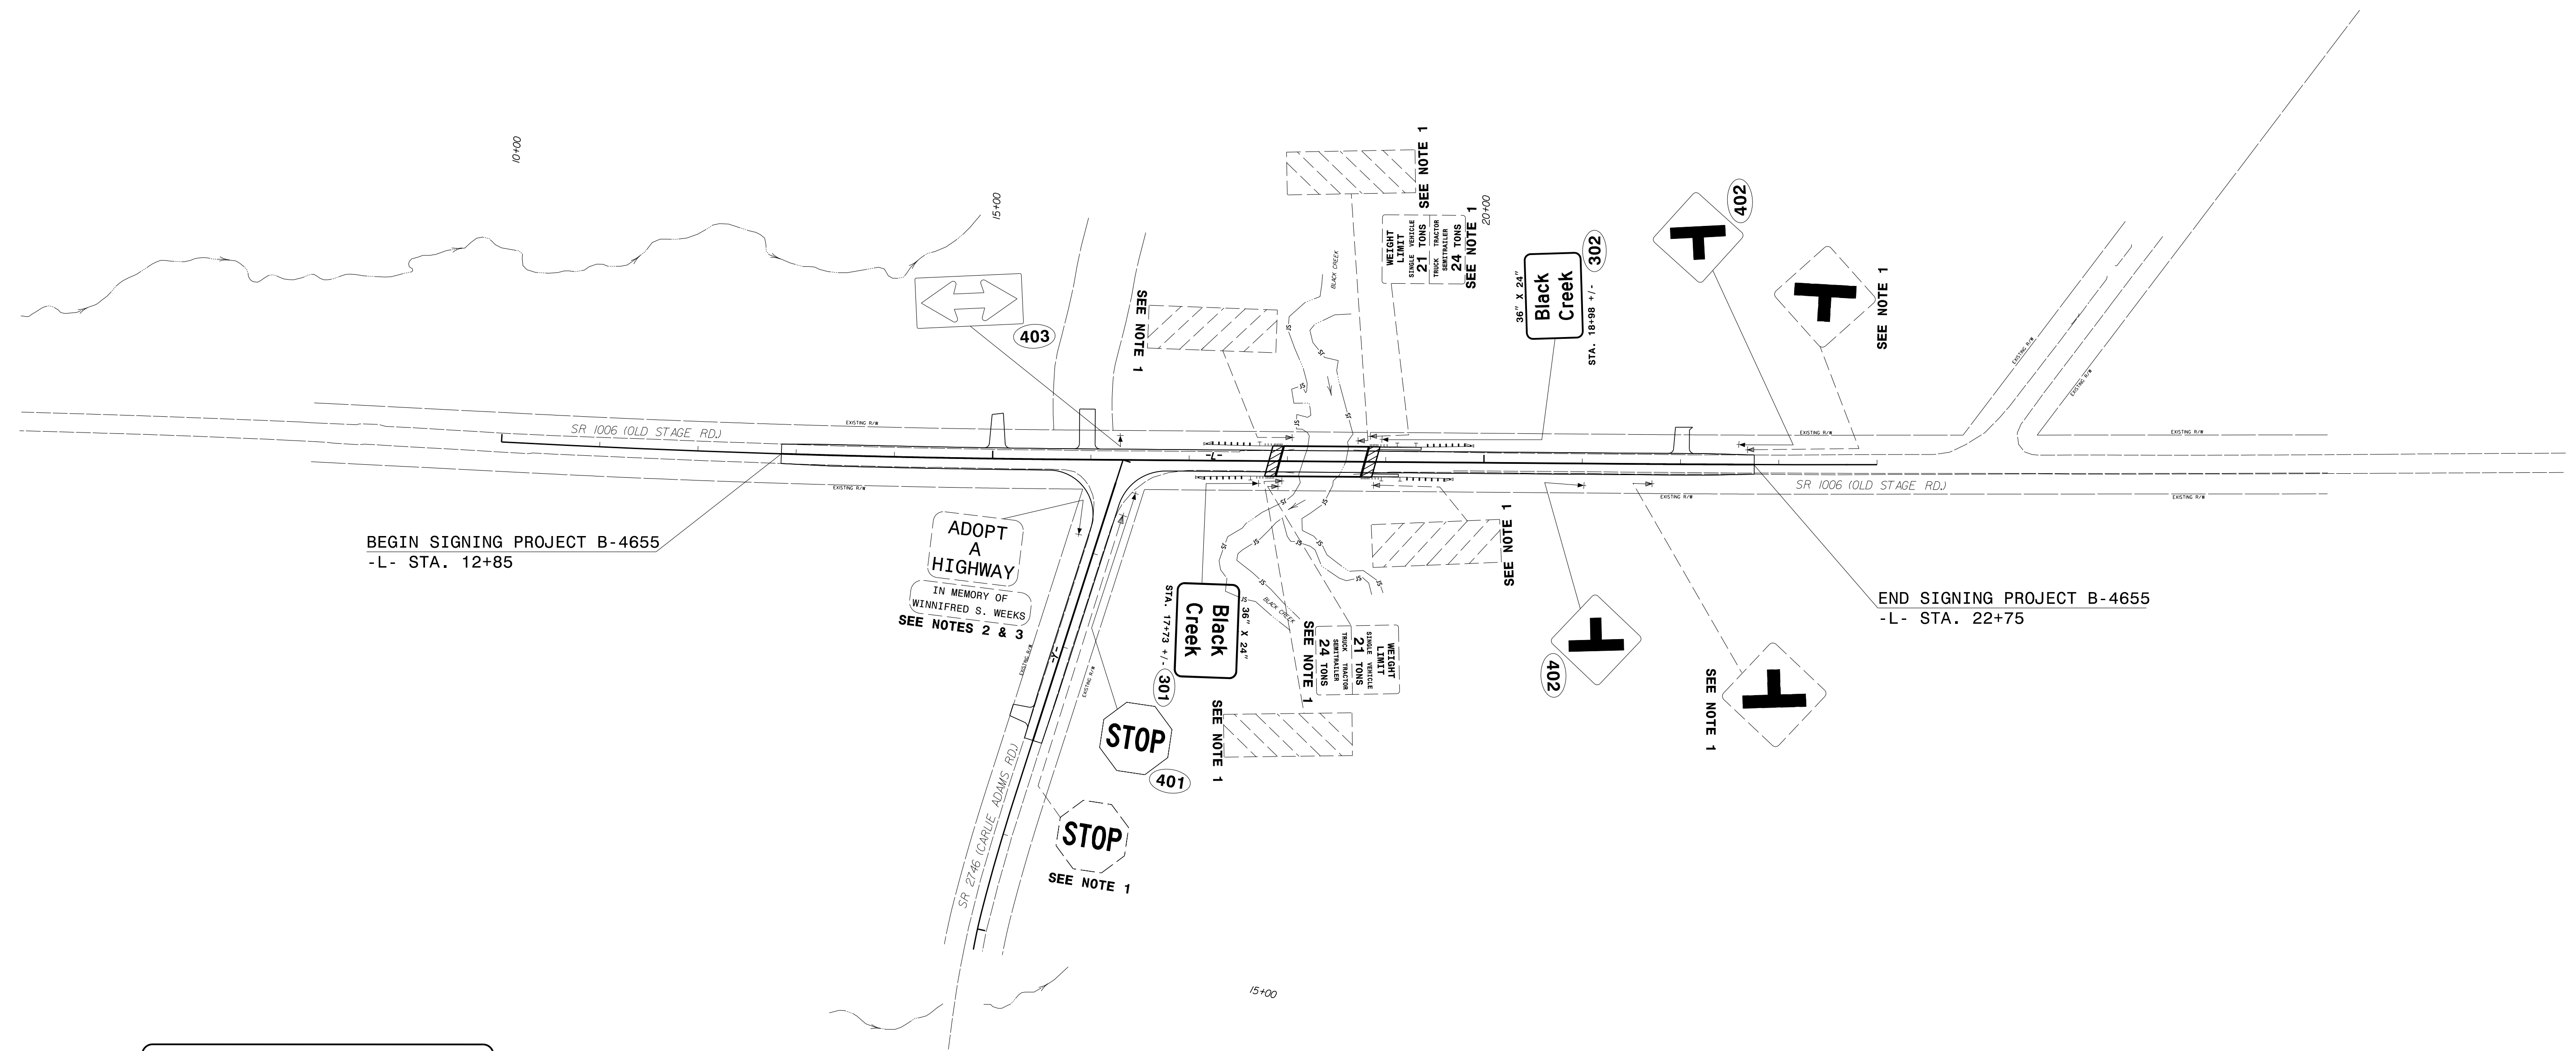

PROJECT NOTES

- 1 DISPOSAL OF SIGN SYSTEM, U-CHANNEL
- 2 DISPOSAL OF SUPPORT, U-CHANNEL
- 3 SIGN ERECTION, RELOCATE SIGN TYPE E

SIGN DETAIL SHEET

I:\2016\Projects\B4655\Traffic\Signing\CADD\Signing Layout Plans\B-4655 TITLE SEED.dgn
 12/20/2016 10:52:00 AM