
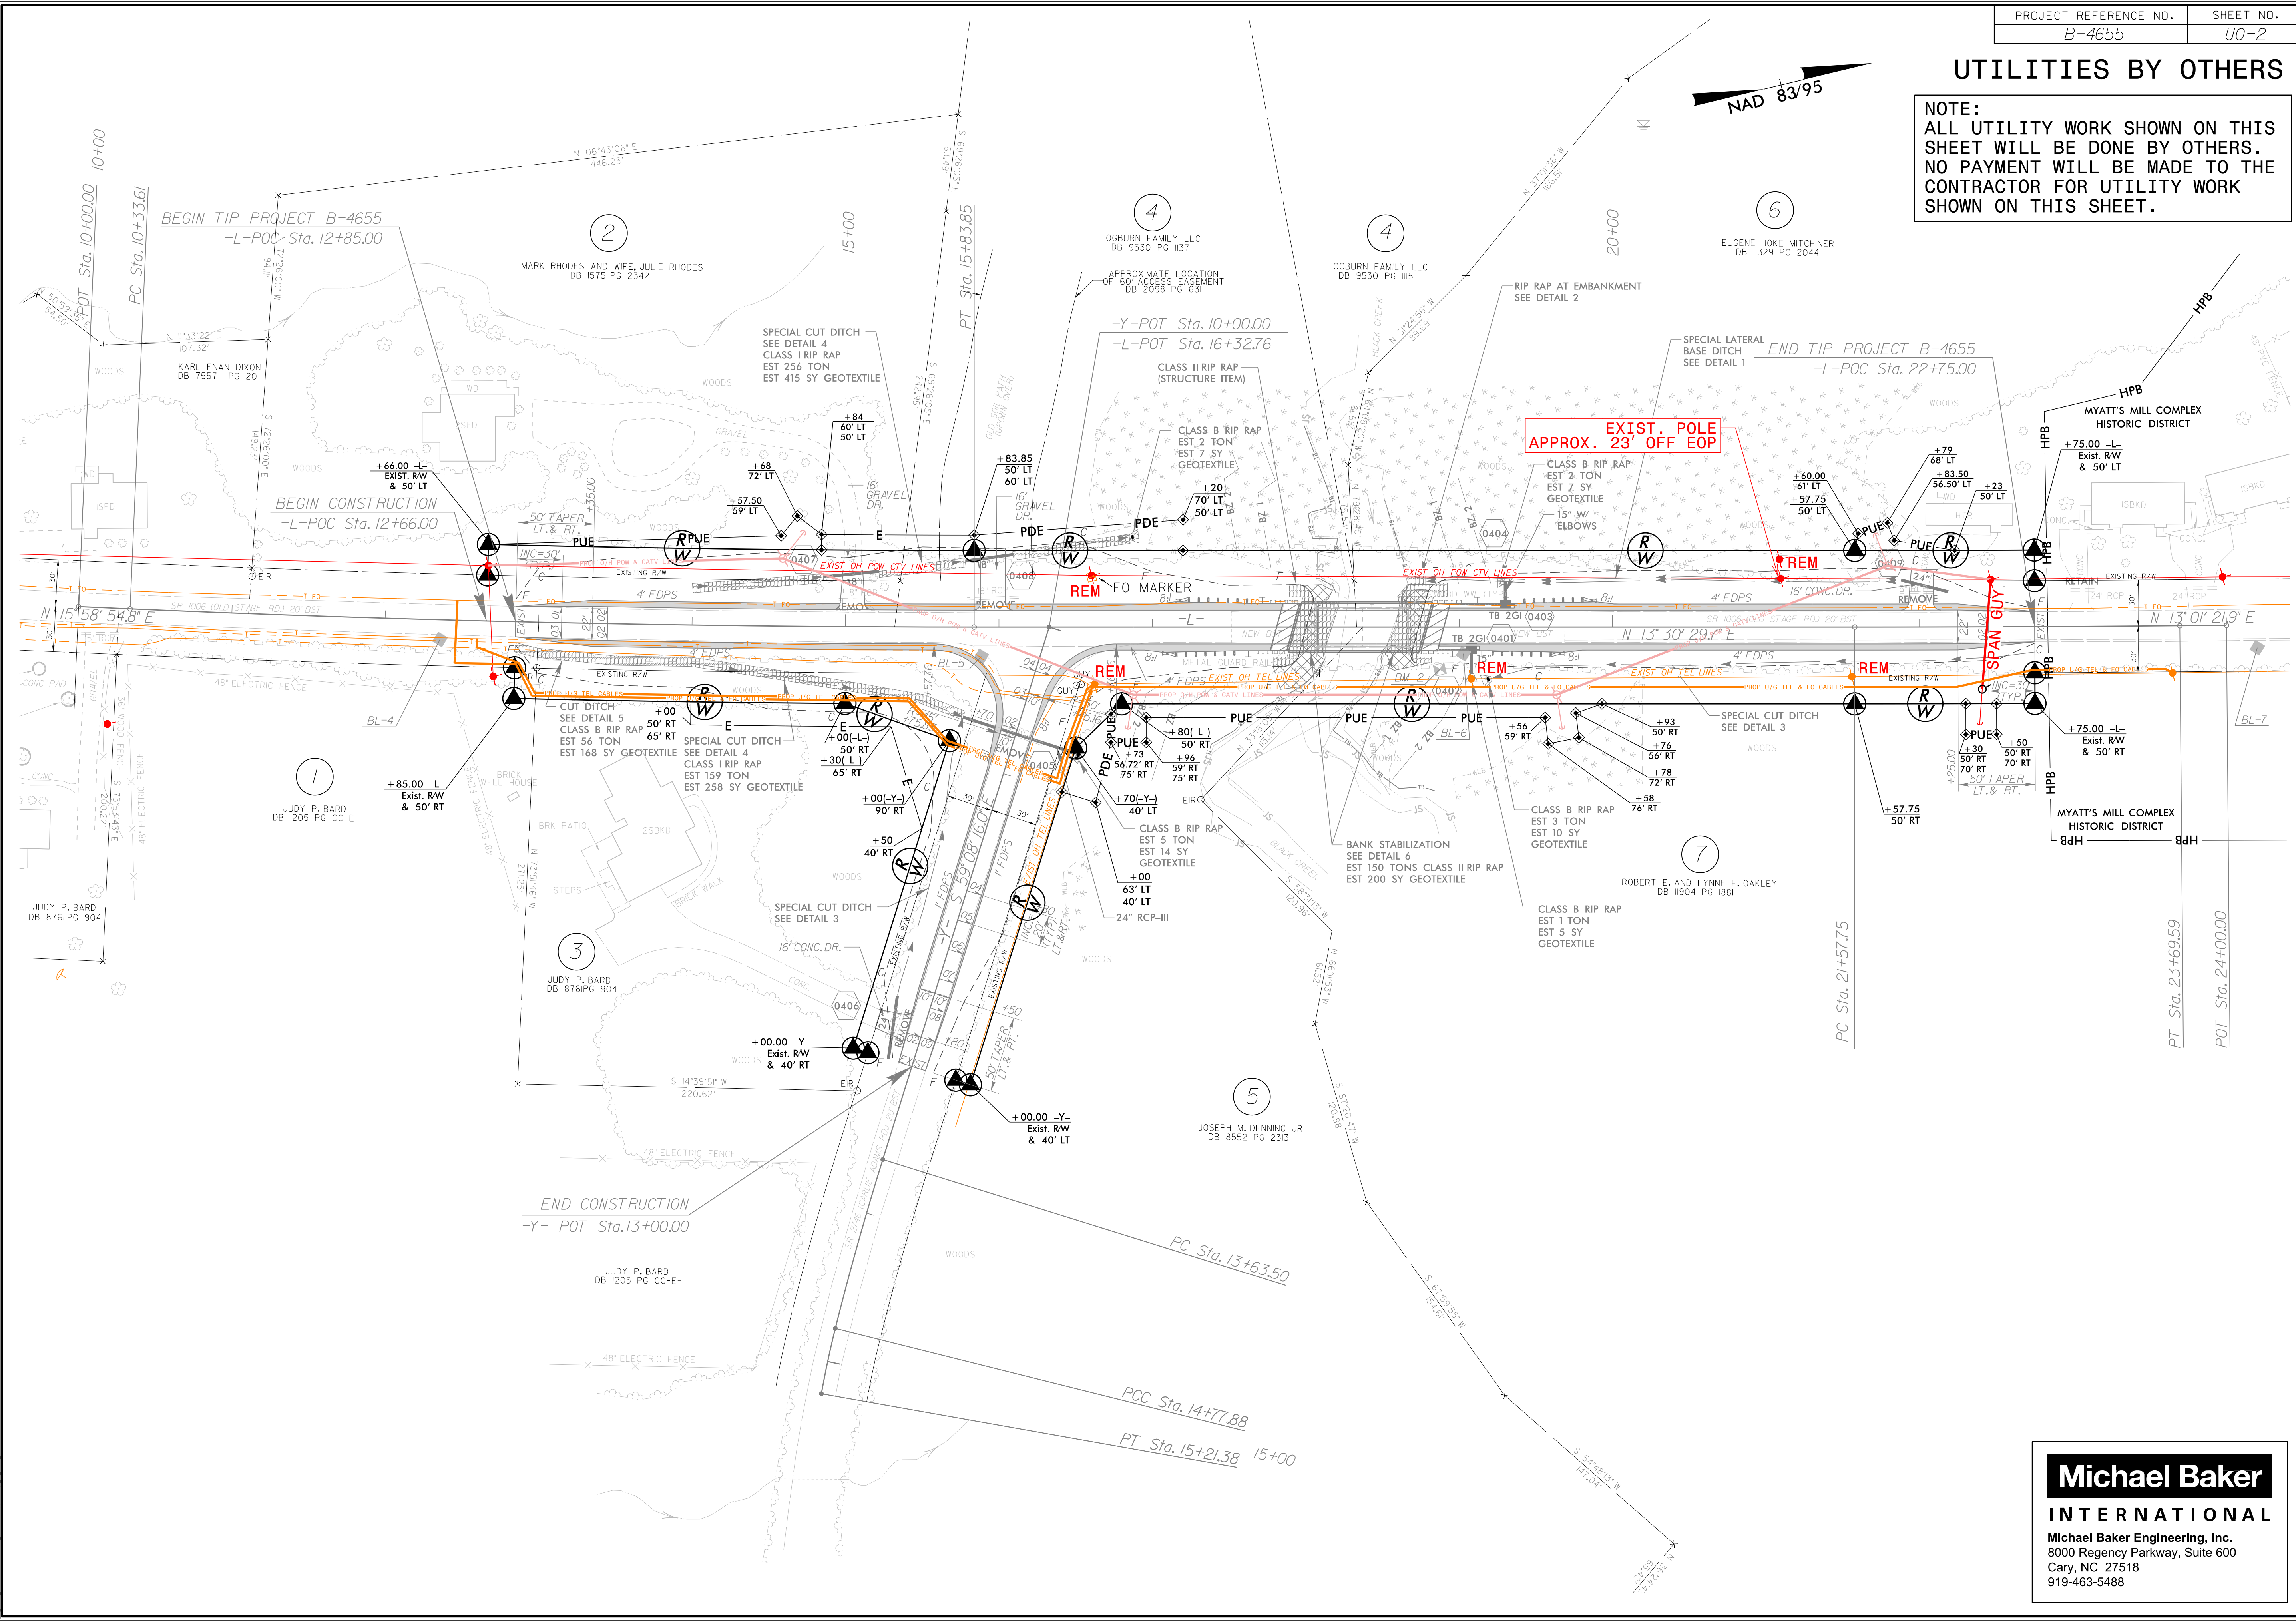


UTILITIES BY OTHERS

NOTE:
ALL UTILITY WORK SHOWN ON THIS SHEET WILL BE DONE BY OTHERS. NO PAYMENT WILL BE MADE TO THE CONTRACTOR FOR UTILITY WORK SHOWN ON THIS SHEET.

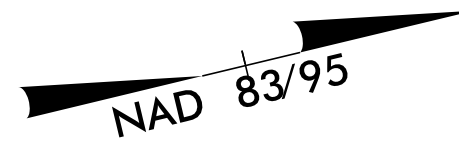

Michael Baker
INTERNATIONAL
Michael Baker Engineering, Inc.
8000 Regency Parkway, Suite 600
Cary, NC 27518
919-463-5488

08-NOV-2016 14:05 On-Call Contractor: B-4655 Wake County Utilities\Utilities\B4655_ut_rdy4_UO2_psh.dgn
 5/14/99
 AT CARY\WIKIDON3