
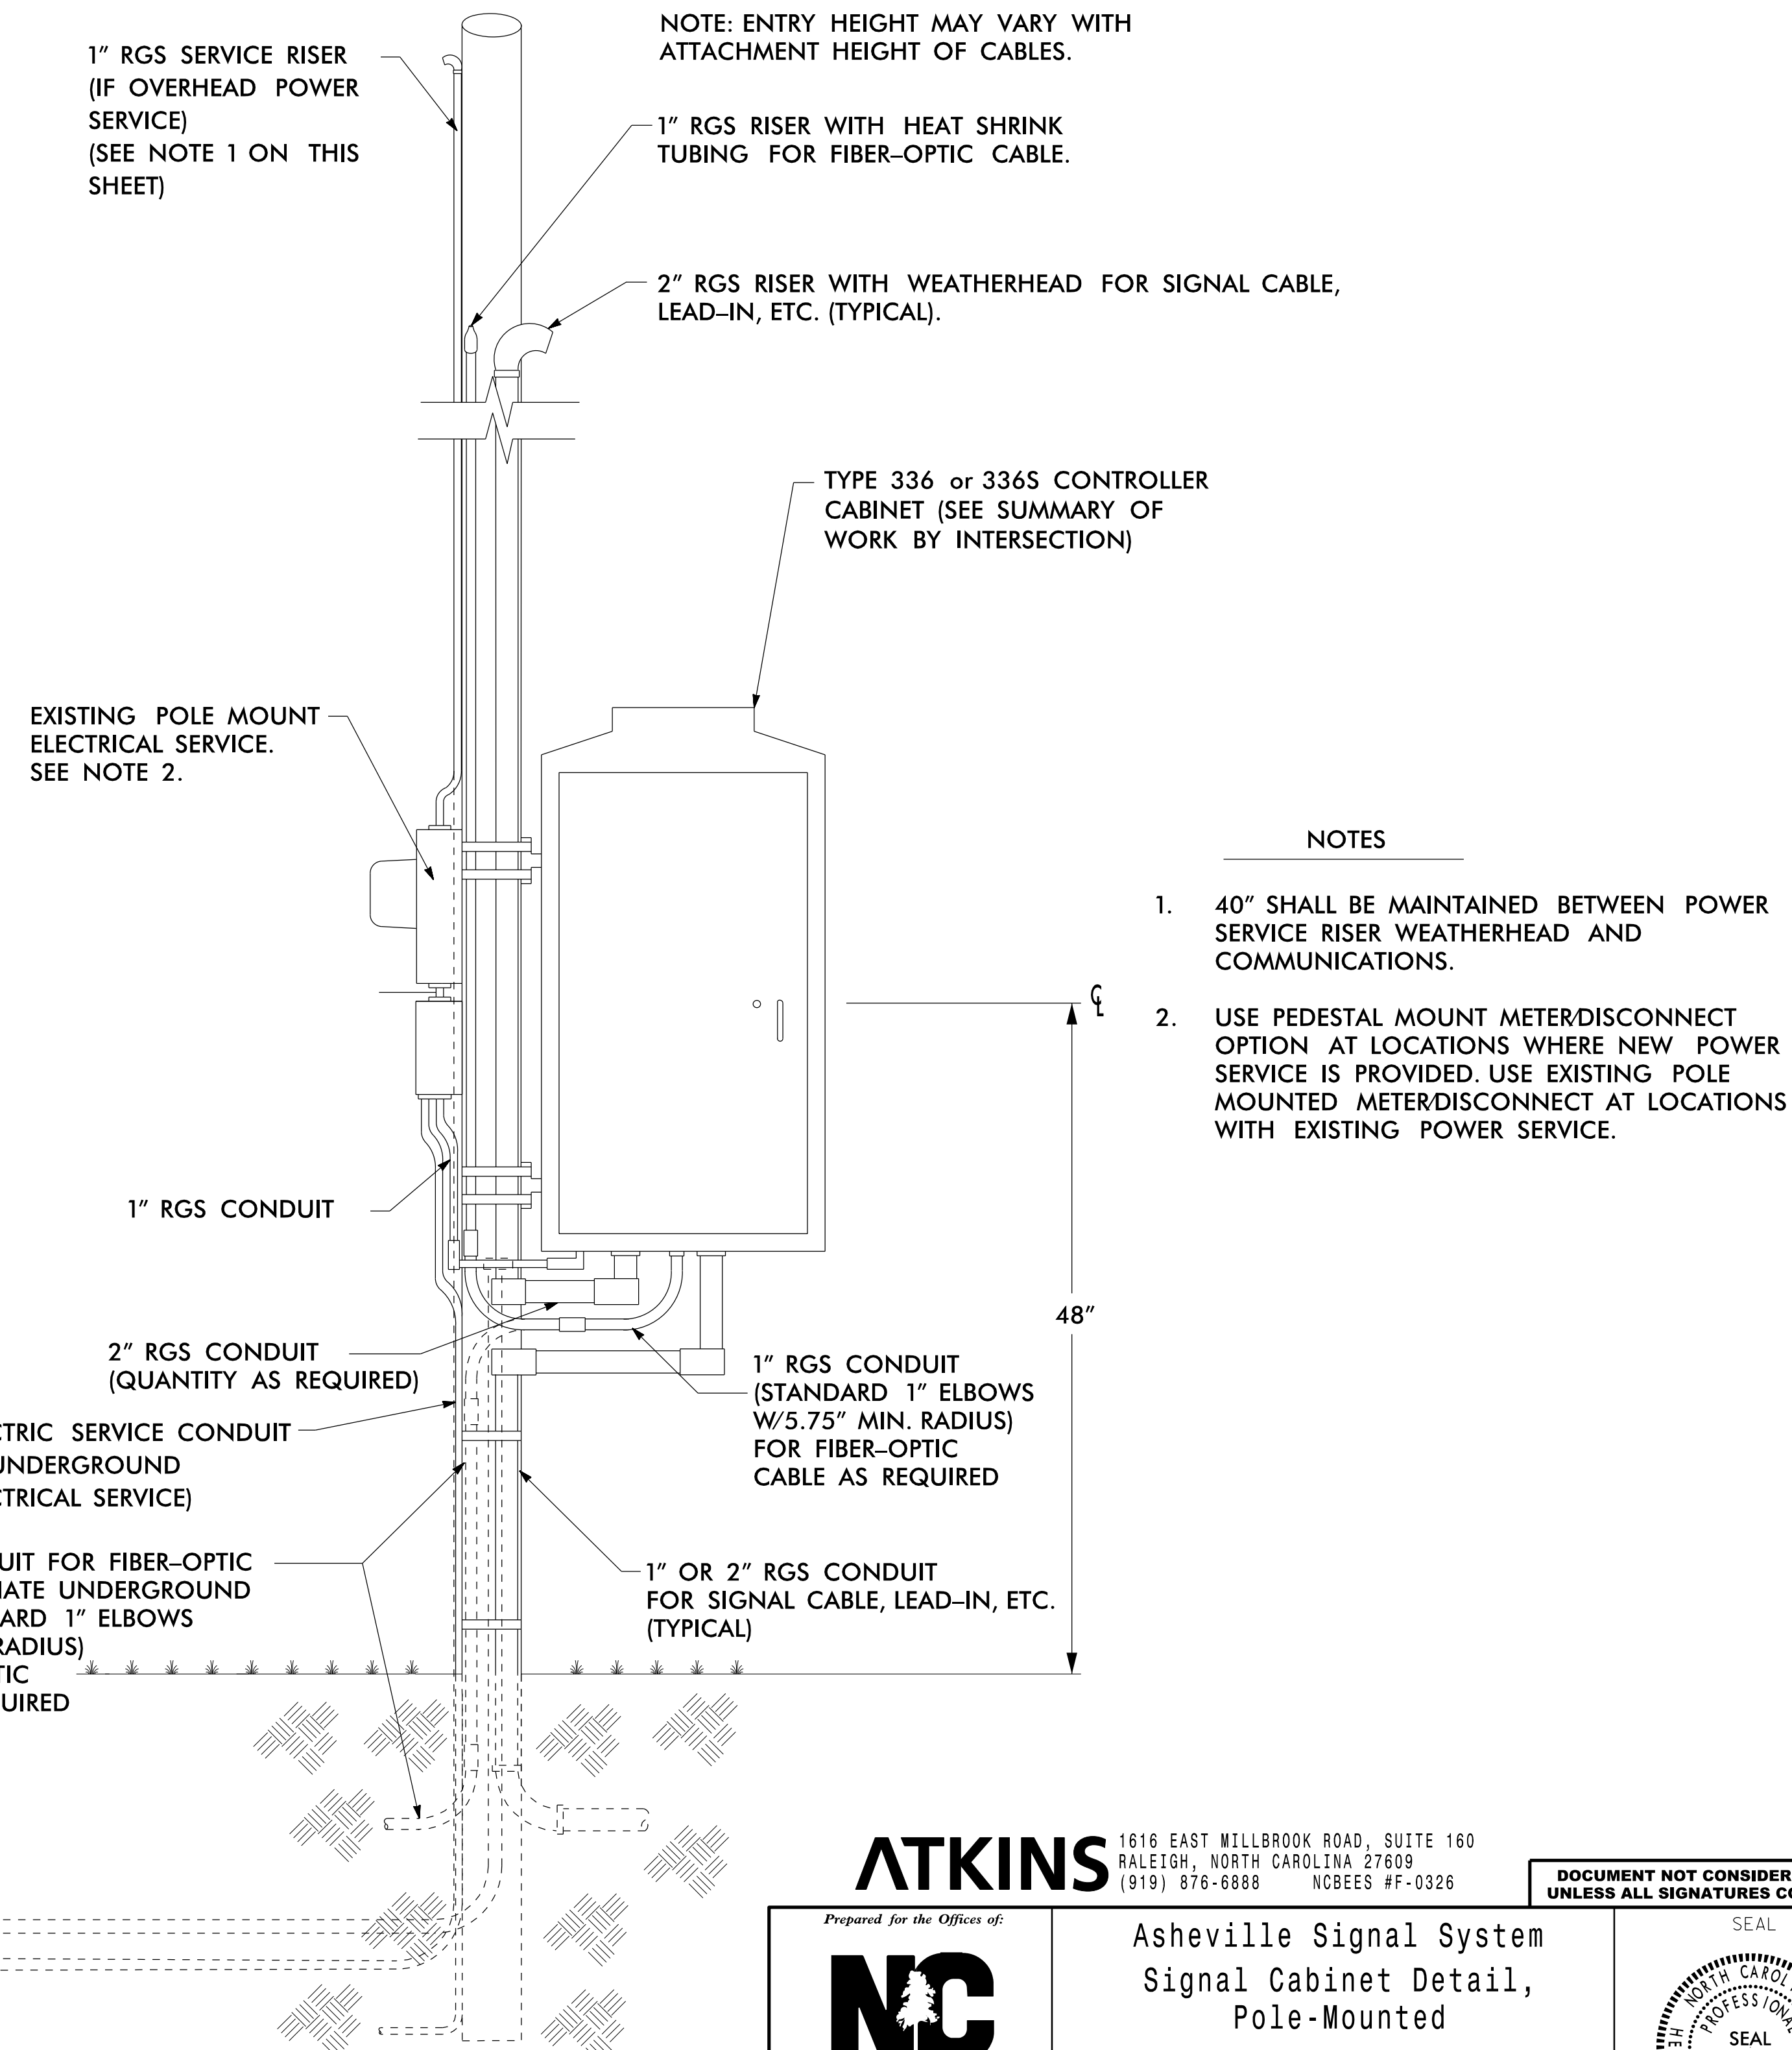


# POLE-MOUNTED SIGNAL CABINET DETAIL

## METAL POLE

## WOOD POLE

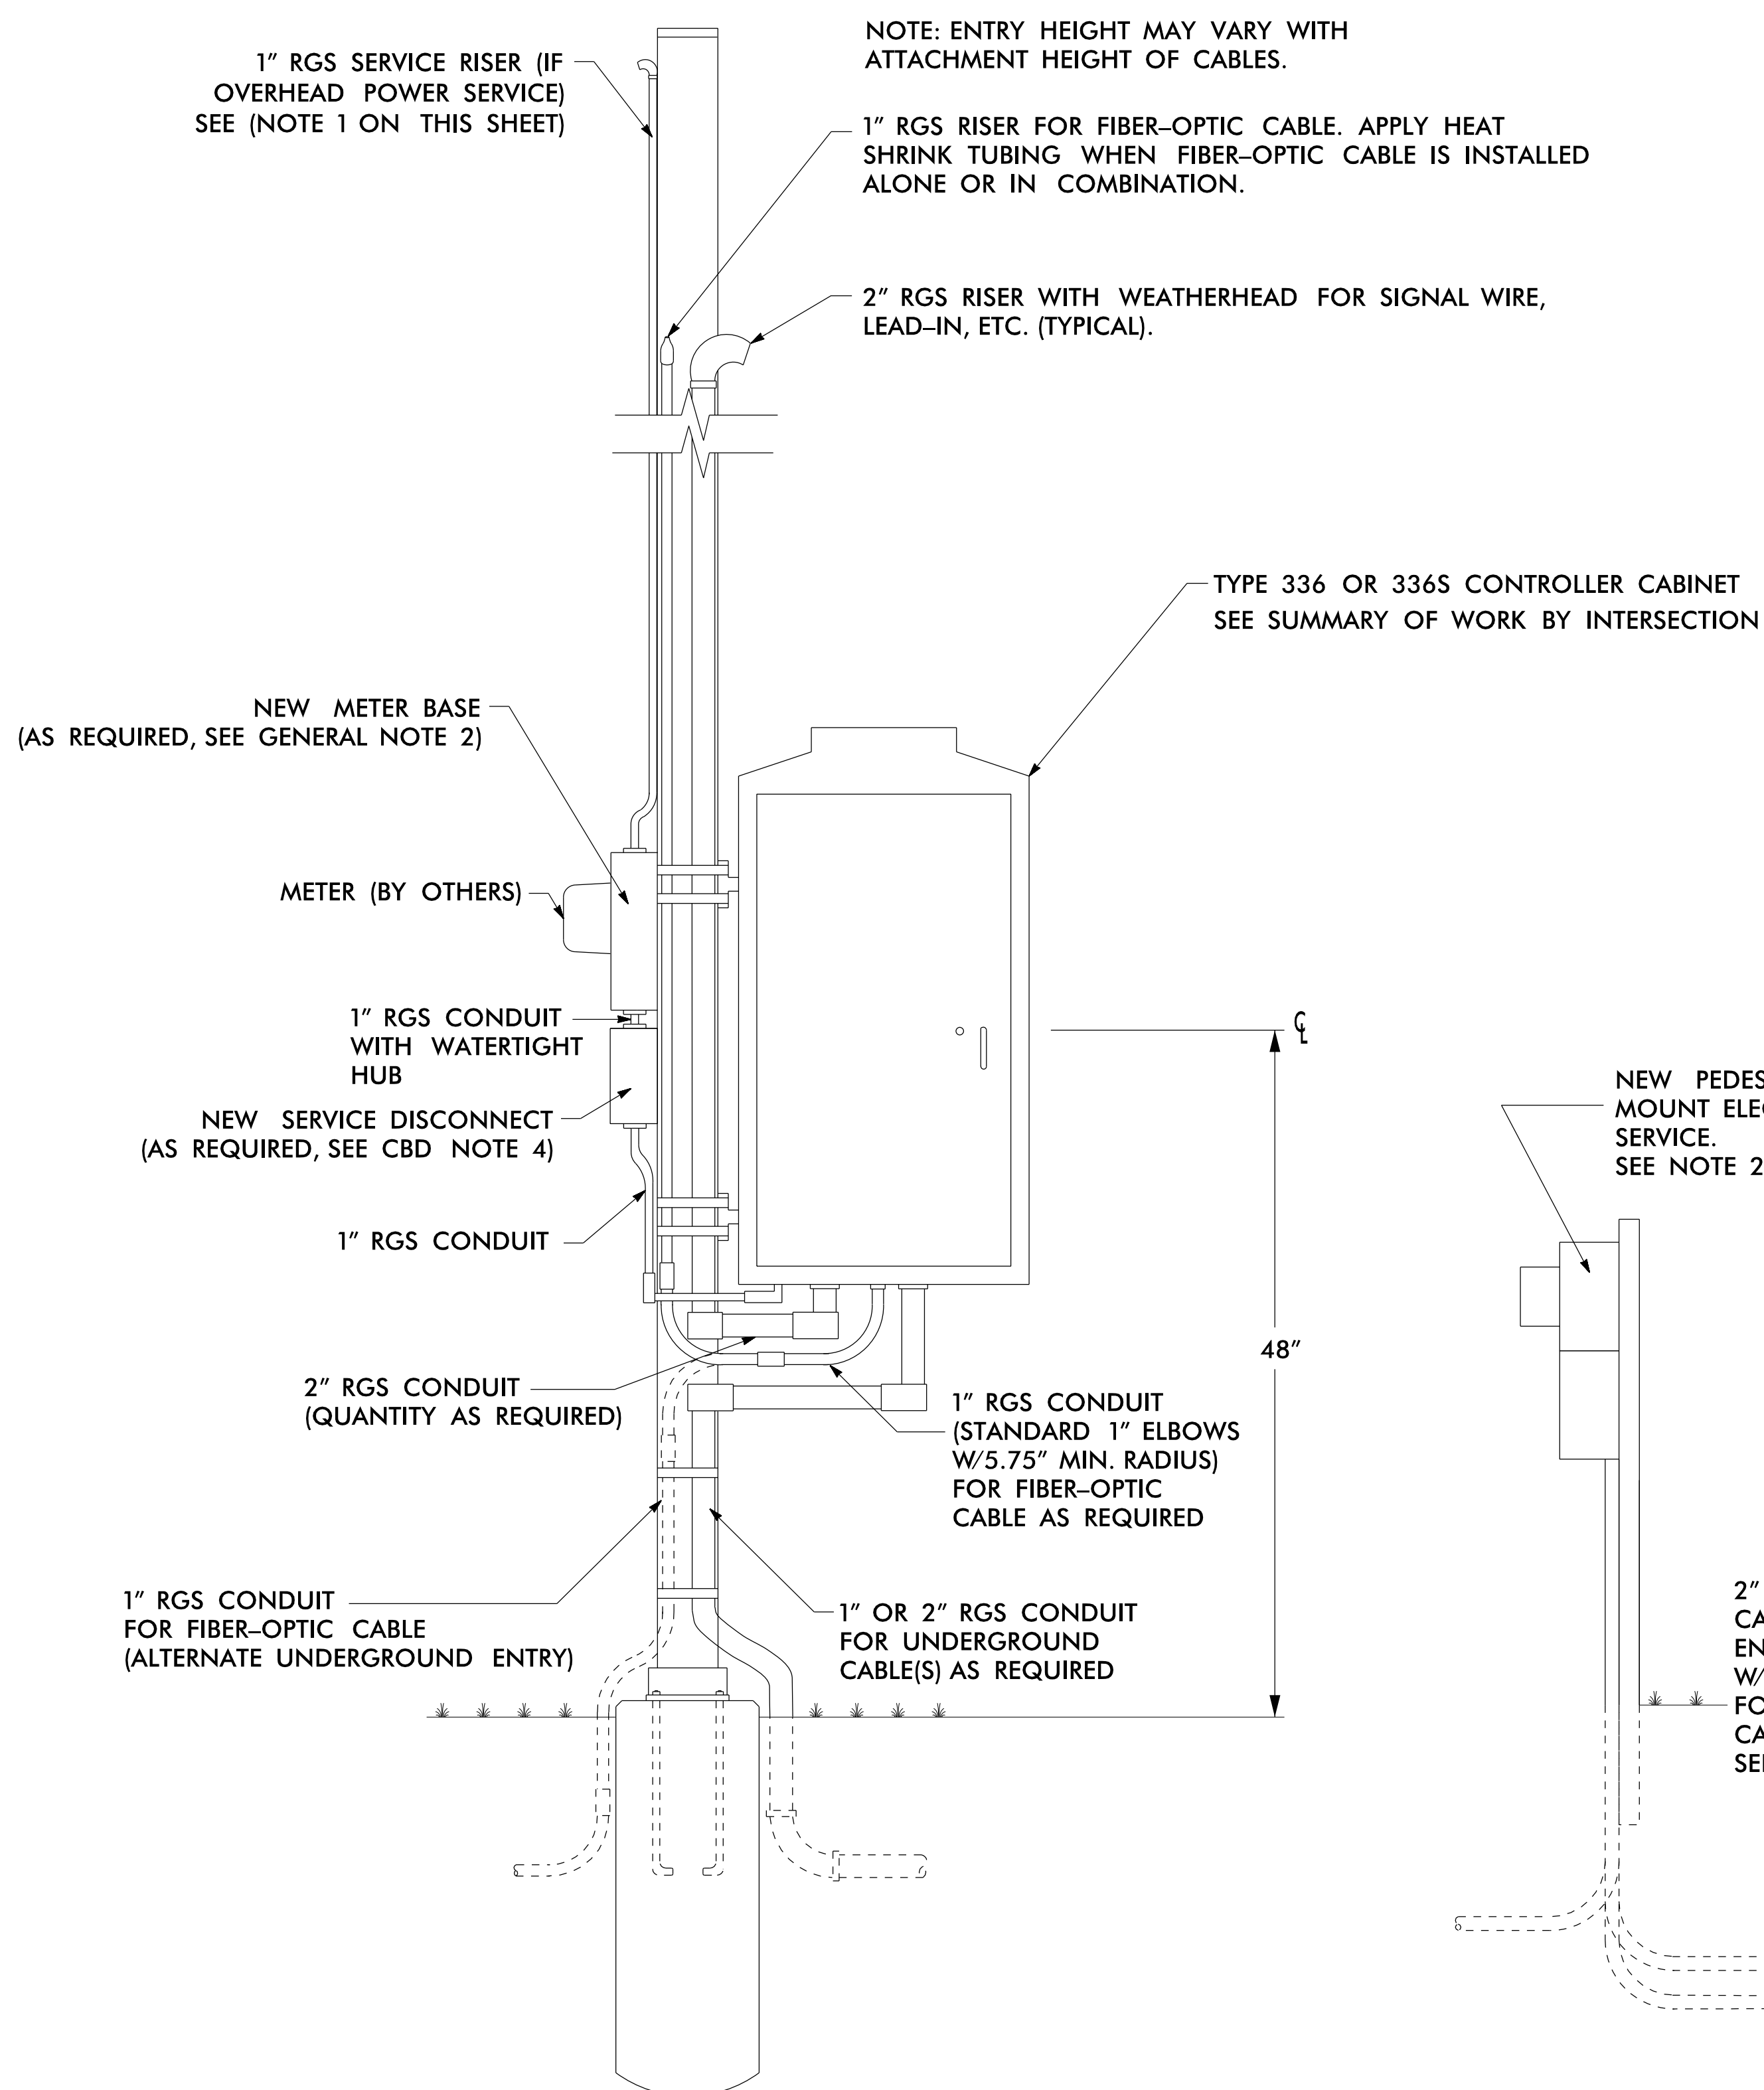

### NOTES

- 40" SHALL BE MAINTAINED BETWEEN POWER SERVICE RISER WEATHERHEAD AND COMMUNICATIONS.
- USE PEDESTAL MOUNT METER/DISCONNECT OPTION AT LOCATIONS WHERE NEW POWER SERVICE IS PROVIDED. USE EXISTING POLE MOUNTED METER/DISCONNECT AT LOCATIONS WITH EXISTING POWER SERVICE.

21-DEC-2016, 14:15  
 C:\Users\jquinn\Documents\Projects\2016\20161221\20161221\_033\_U-4715B\_ITS-5.03.dgn  
 0:17:30

**ATKINS** 1616 EAST MILLBROOK ROAD, SUITE 160  
 RALEIGH, NORTH CAROLINA 27609  
 (919) 876-6888 NCBEEES #F-0326

DOCUMENT NOT CONSIDERED FINAL  
 UNLESS ALL SIGNATURES COMPLETED

 Prepared for the Offices of:  Transportation 750 Greenfield Parkway, Garner, NC 27529	Asheville Signal System Signal Cabinet Detail, Pole-Mounted		 SEAL 019962 ALFRED BADES PROFESSIONAL ENGINEER NORTH CAROLINA
	Division 13 Buncombe County Asheville	PLAN DATE: December 2016 PREPARED BY: A M Quigley	
SCALE N.T.S.	REVISIONS _____ _____ _____	INIT. DATE _____ _____ _____	Date Signed by: Penny Alfred Bades III 12/21/2016 DATE