



### TYPICAL RISER DETAILS

#### RISER TO JUNCTION BOX

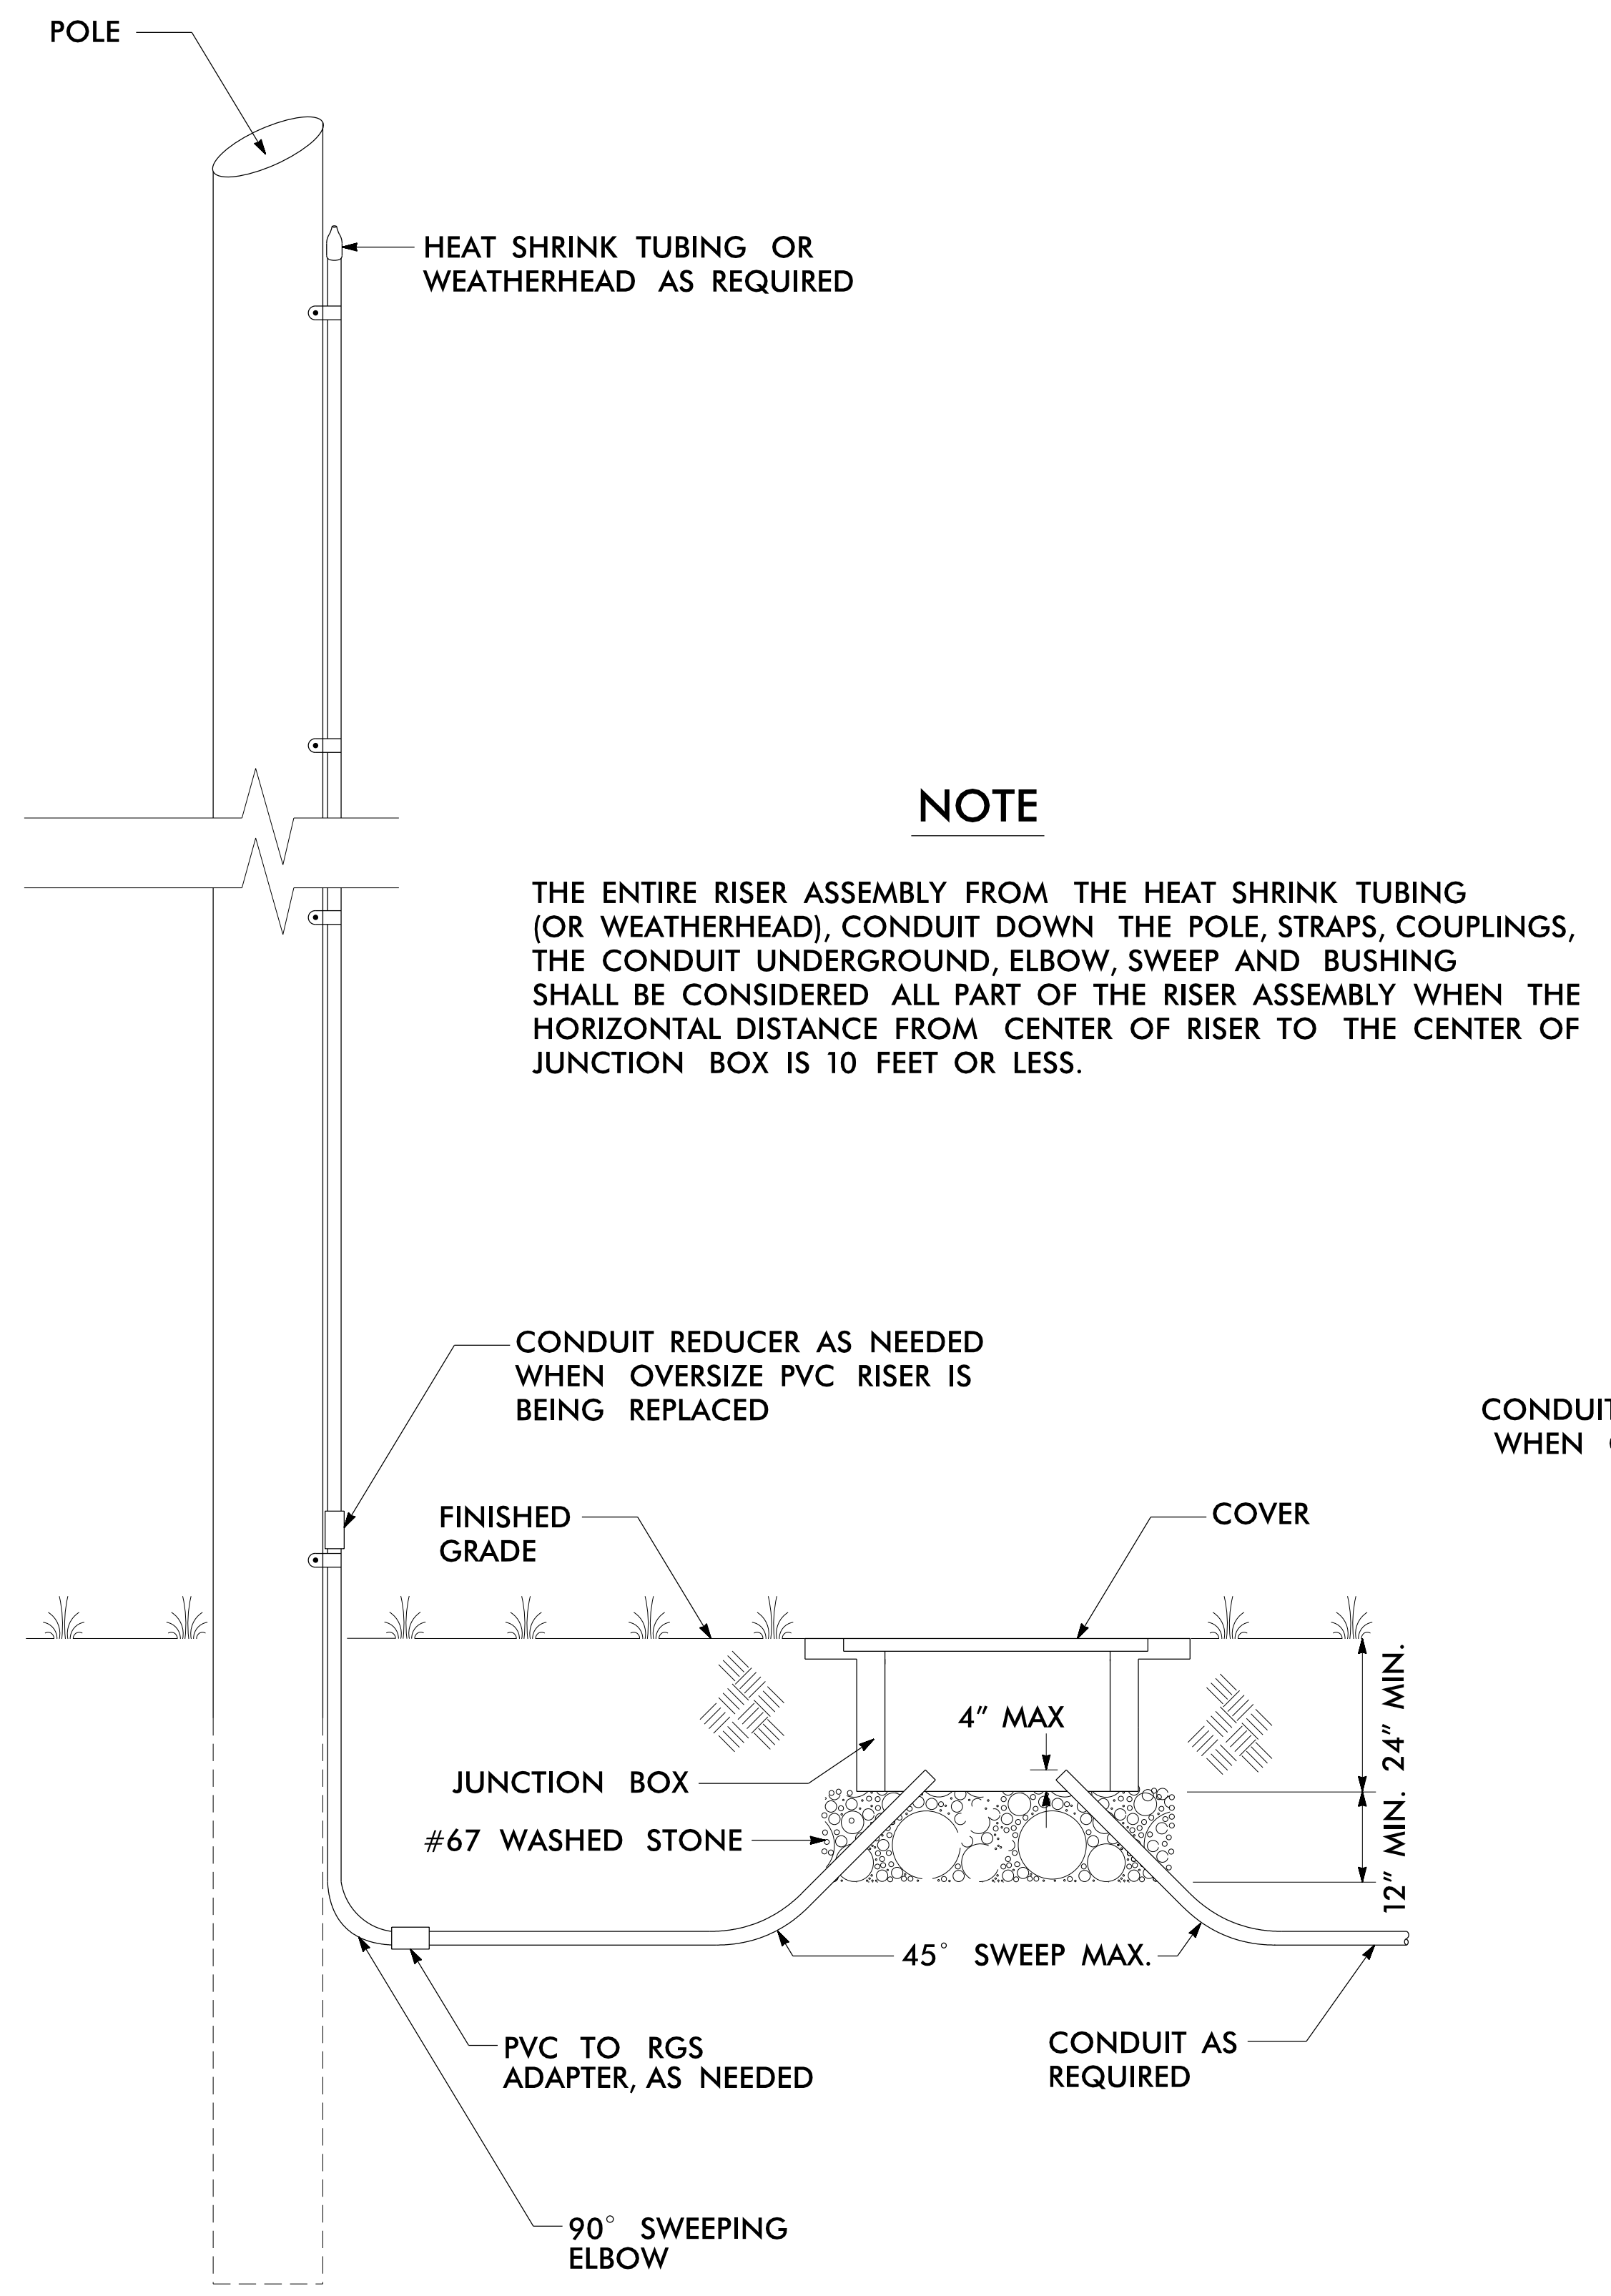

#### RISER TO CABINET FOUNDATION

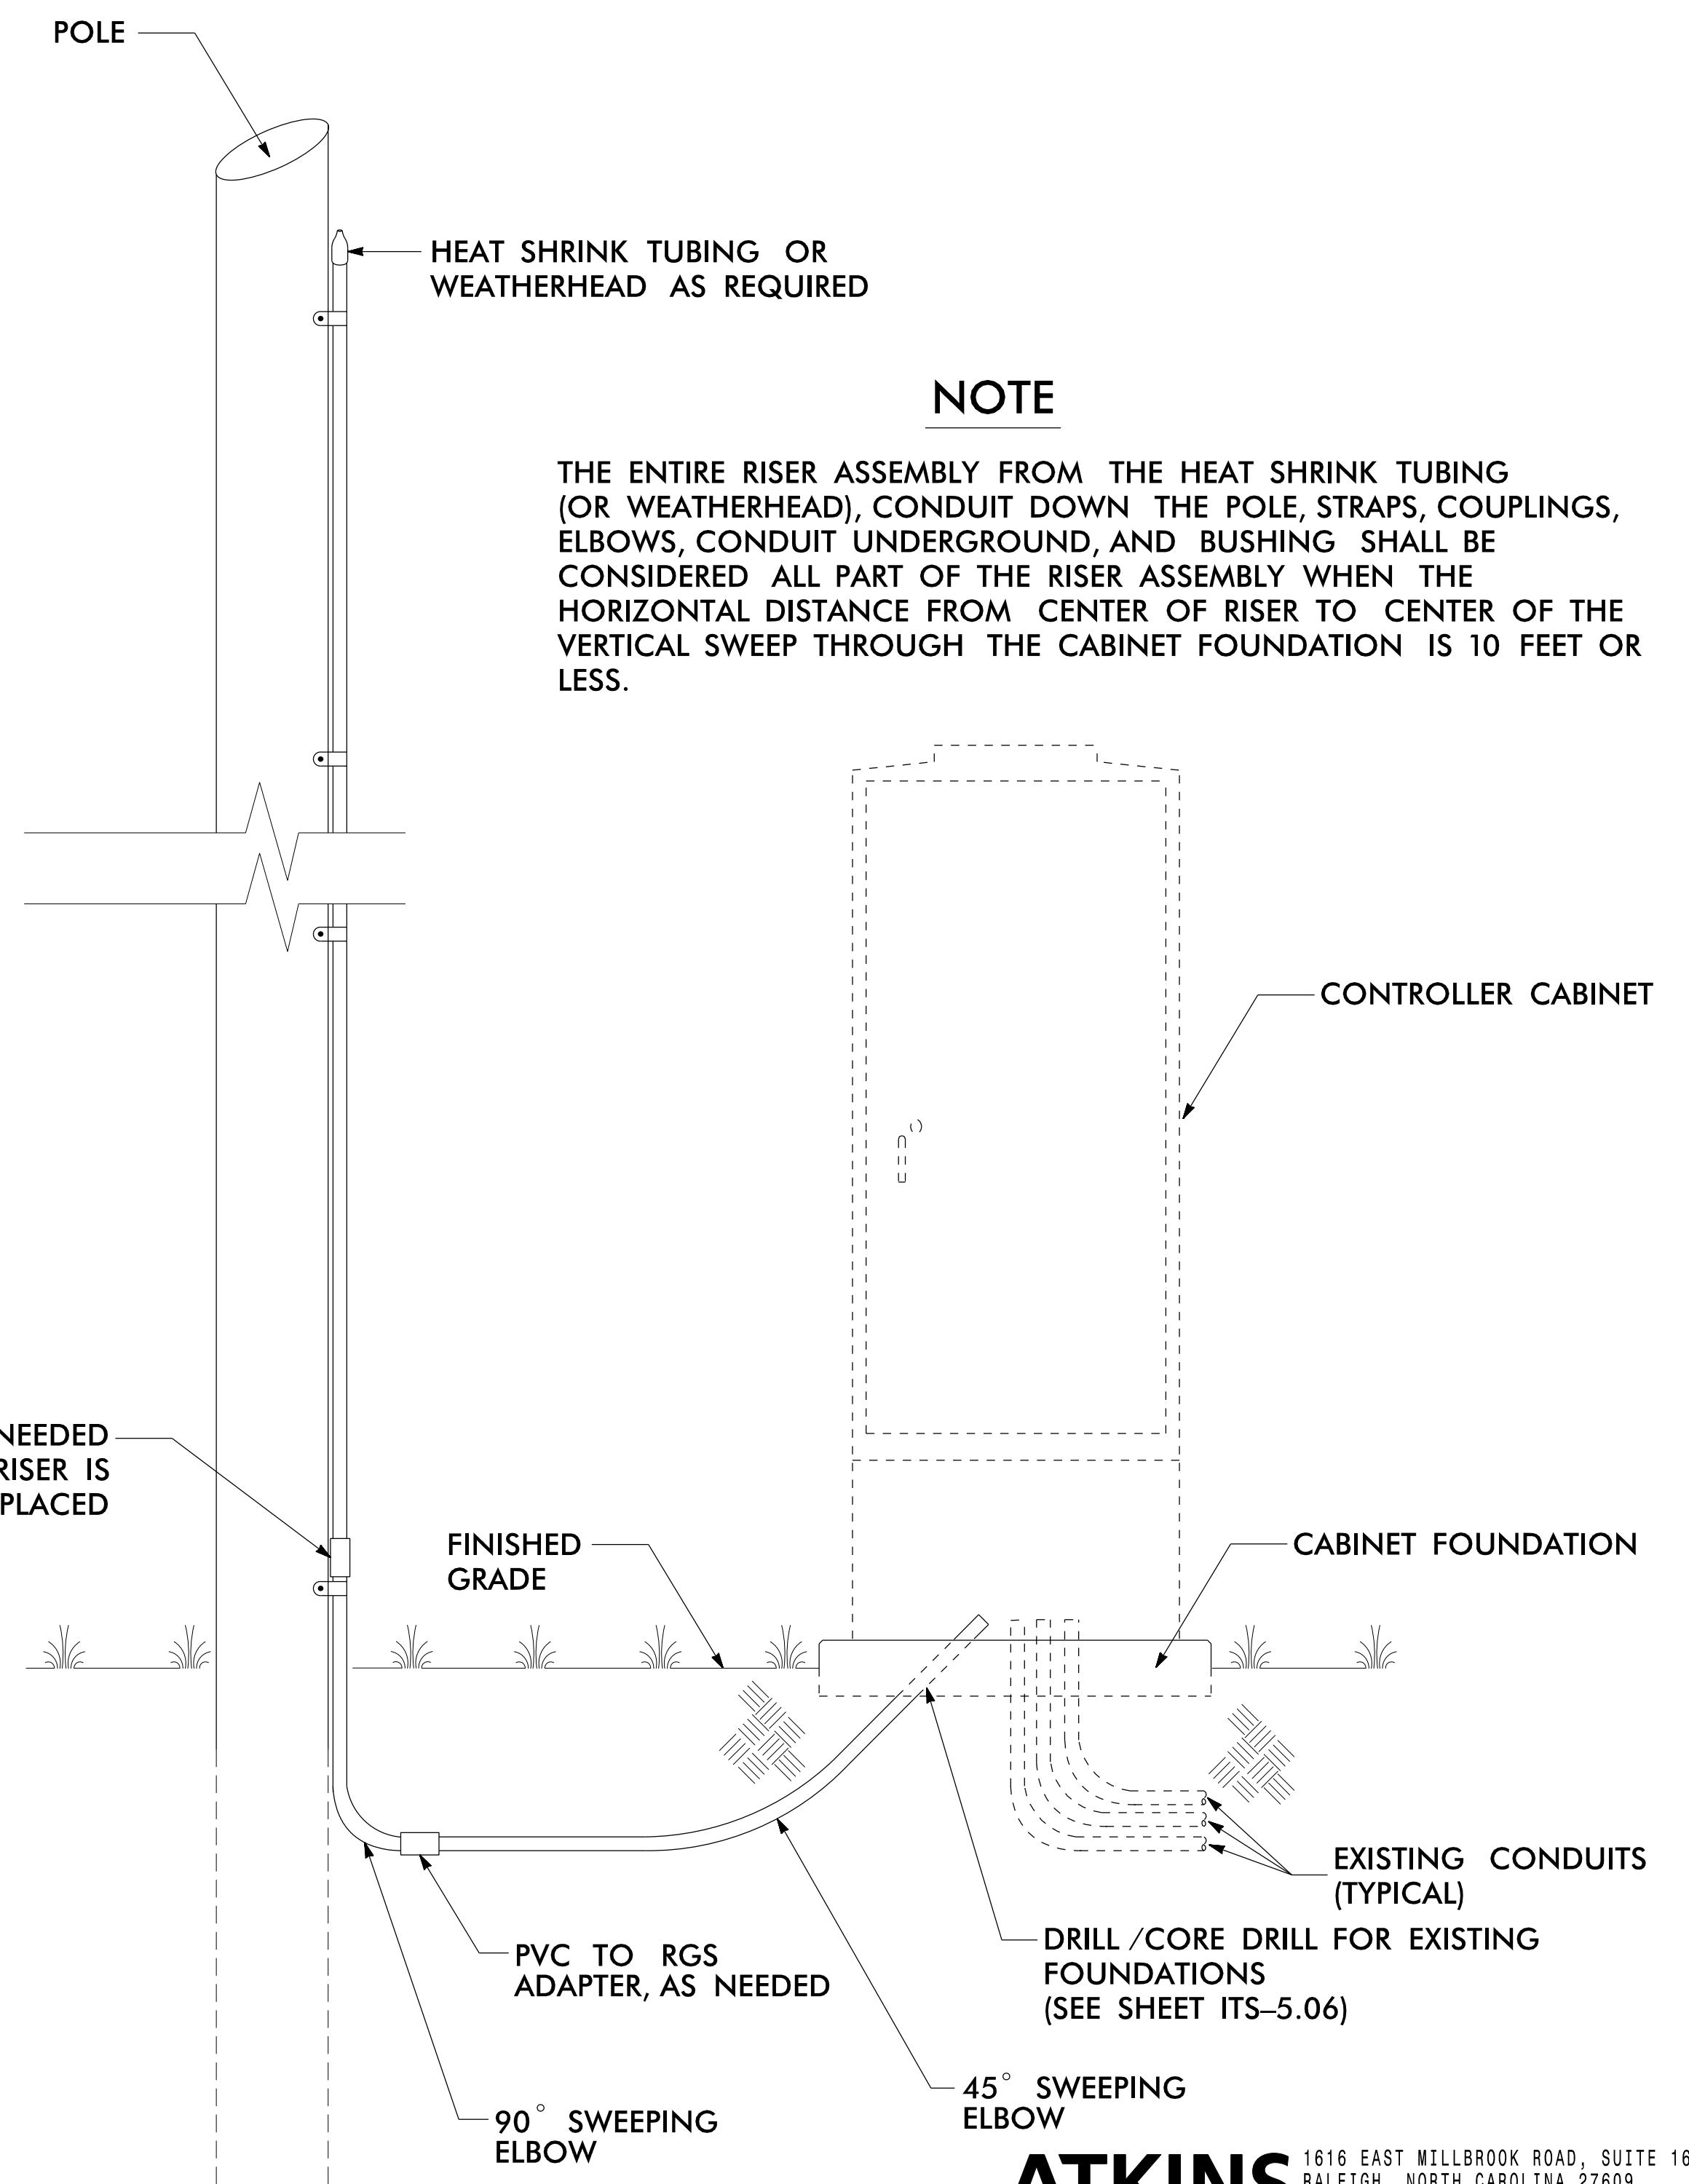

21-DEC-2016 14:15  
 C:\Users\p\Documents\Projects\Asheville\Sig Sys\Task 11\_Typ\_SDR\Incl\_Microstation Files\_Renamed\Volume 1 - Part 1\270\_034\_U-4715B\_ITS-5.04.dgn  
 00107303

**ATKINS** 1616 EAST MILLBROOK ROAD, SUITE 160  
 RALEIGH, NORTH CAROLINA 27609  
 (919) 876-6888 NCBES #F-0326

**DOCUMENT NOT CONSIDERED FINAL UNLESS ALL SIGNATURES COMPLETED**

 Prepared for the Offices of: <b>NC</b> Transportation 750 Greenfield Parkway, Garner, NC 27529	Asheville Signal System Riser Detail		SEAL  SEAL 019962 HENRY ALFRED BAGGETT III ENGINEER STATE OF NORTH CAROLINA
	Division 13 Buncombe County Asheville	PLAN DATE: December 2016 PREPARED BY: A M Quigley	
SCALE N.T.S.	REVISIONS	INIT. DATE	DATE 12/21/2016 CADD File name: 270_034_U-4715B