


TERMINAL SPLICE CABINET DETAIL

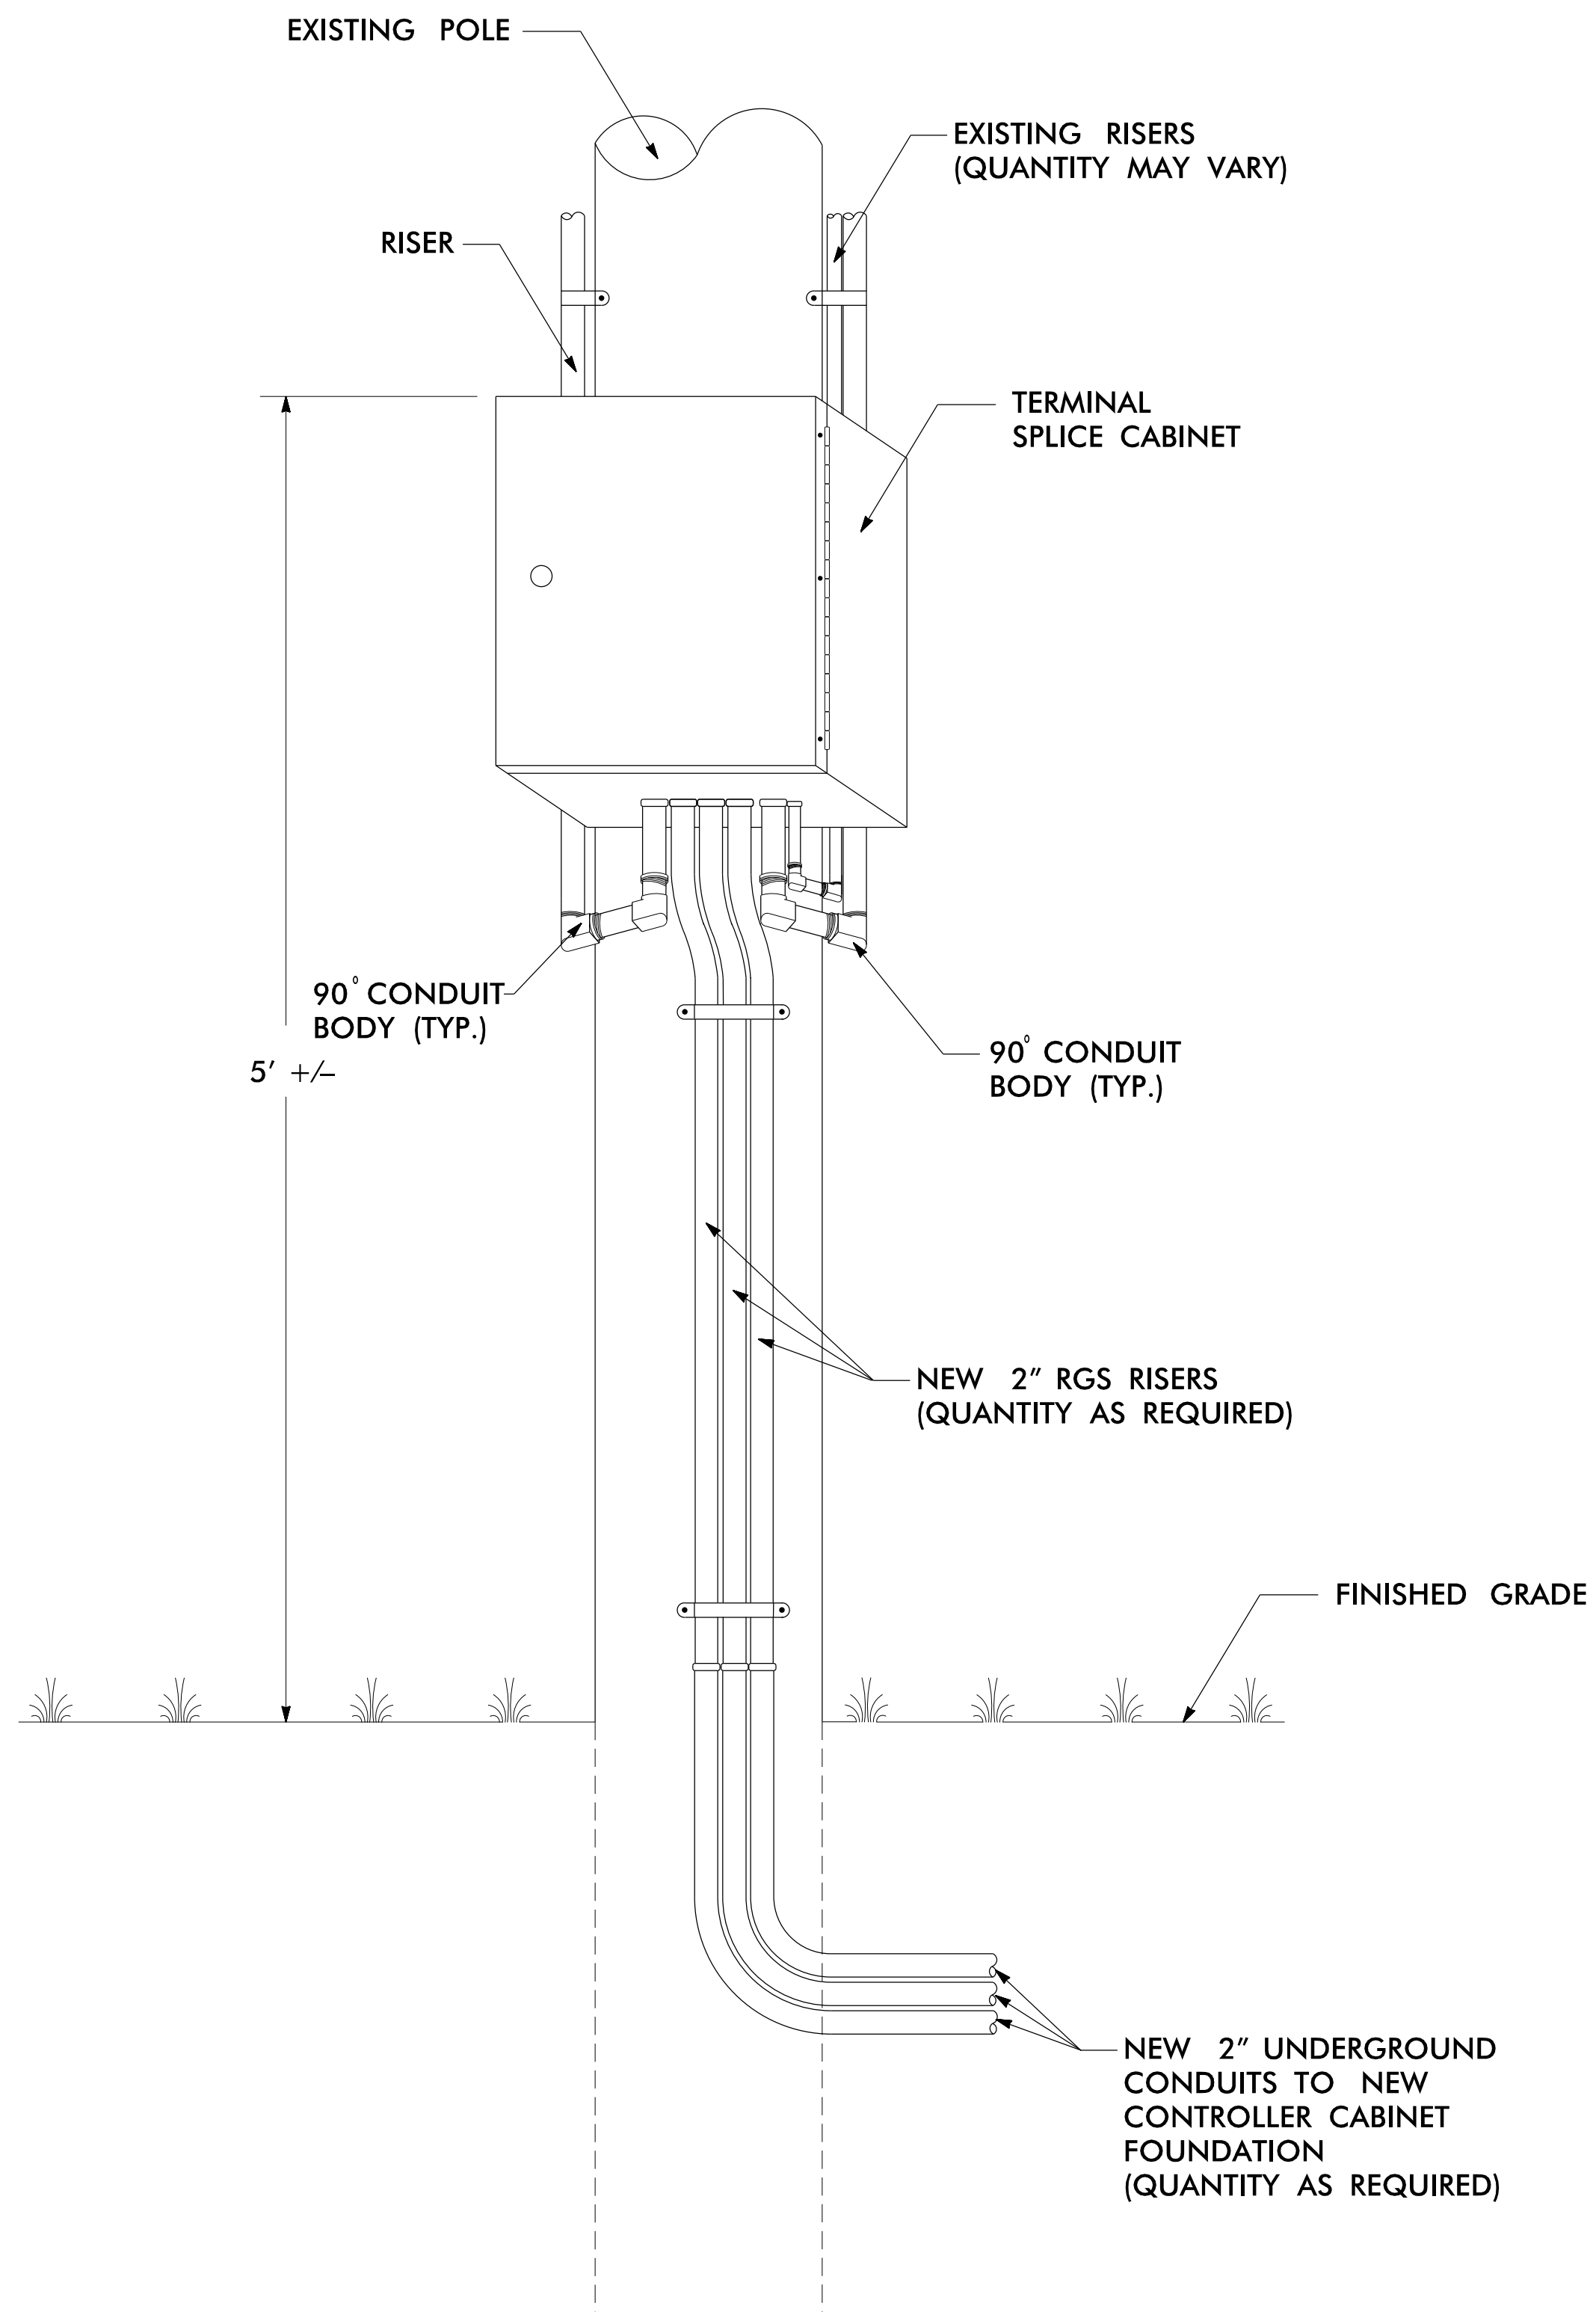

21-DEC-2016 14:15
C:\projects\asheville\trf\office\cur\100048632_U-4715B_Ashville\11e Sig Sys\Task 11_Typ-SD\Final Microstation Files Renamed\Volume 1 - Part 1\270_040_U-4715B ITS-5.10.dgn
00107303 AT LUS355195

ATKINS 1616 EAST MILLBROOK ROAD, SUITE 160
RALEIGH, NORTH CAROLINA 27609
(919) 876-6888 NCBES #F-0326

DOCUMENT NOT CONSIDERED FINAL
UNLESS ALL SIGNATURES COMPLETED

 Prepared for the Offices of: NC Transportation 750 Greenfield Parkway, Garner, NC 27529	Asheville Signal System Terminal Splice Cabinet Detail		SEAL SEAL 019962 HENRY ALFRED BAGGETT III PROFESSIONAL ENGINEER	
	Division 13 Buncombe County Asheville	PLAN DATE: December 2016 PREPARED BY: A M Quigley		REVIEWED BY: M B Toth REVIEWED BY: J T Brooks
	SCALE N.T.S.	REVISIONS INIT. DATE		DATE 12/21/2016 DATE

CADD File name: 270_040_U-4715B